

INFORMATION ONLY




MID-ATLANTIC MASONRY HEAT
McIntire Business Park
Charlottesville, VA 22903
(434)979-9707 Fax 434-979-6416

MODEL TTU2700/2
PROJECT Graham

VIEW ISOMETRIC
DRAWN BY D.POWLEY
DATE 4/03/01

PAGE

INFORMATION ONLY

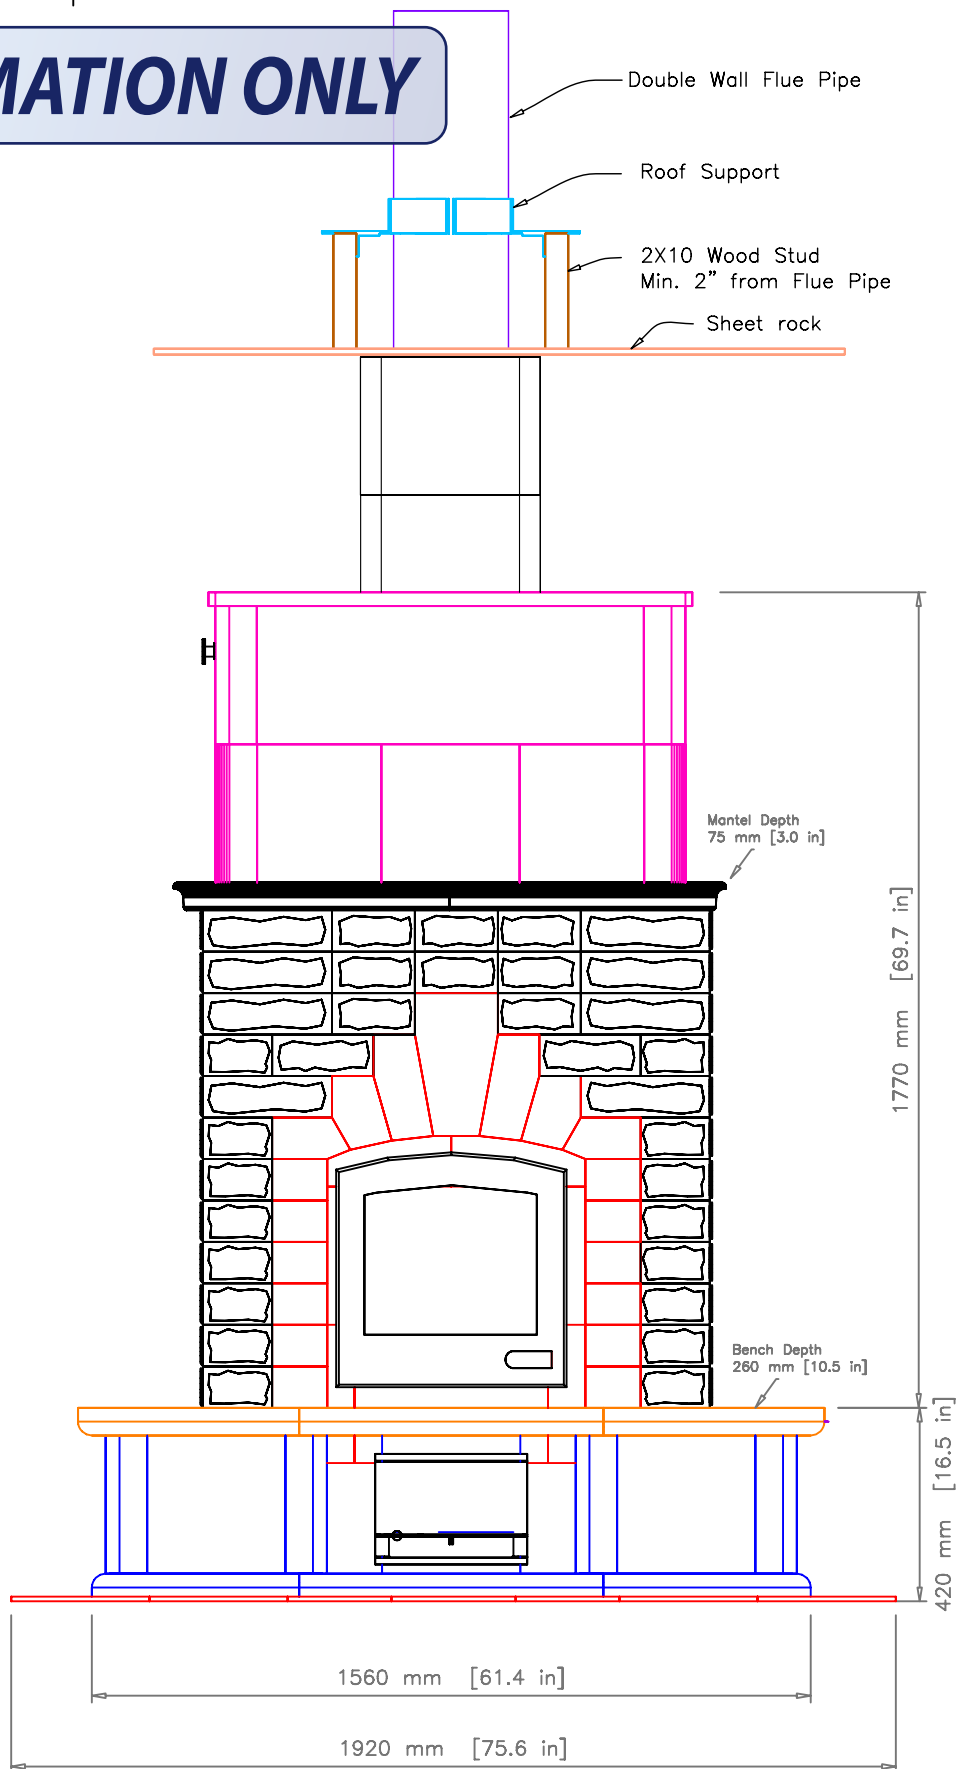

INFORMATION ONLY


2X10 Wood Stud

Double Wall Flue Pipe

Roof Support

Sheet rock

Soapstone Chimney Chase

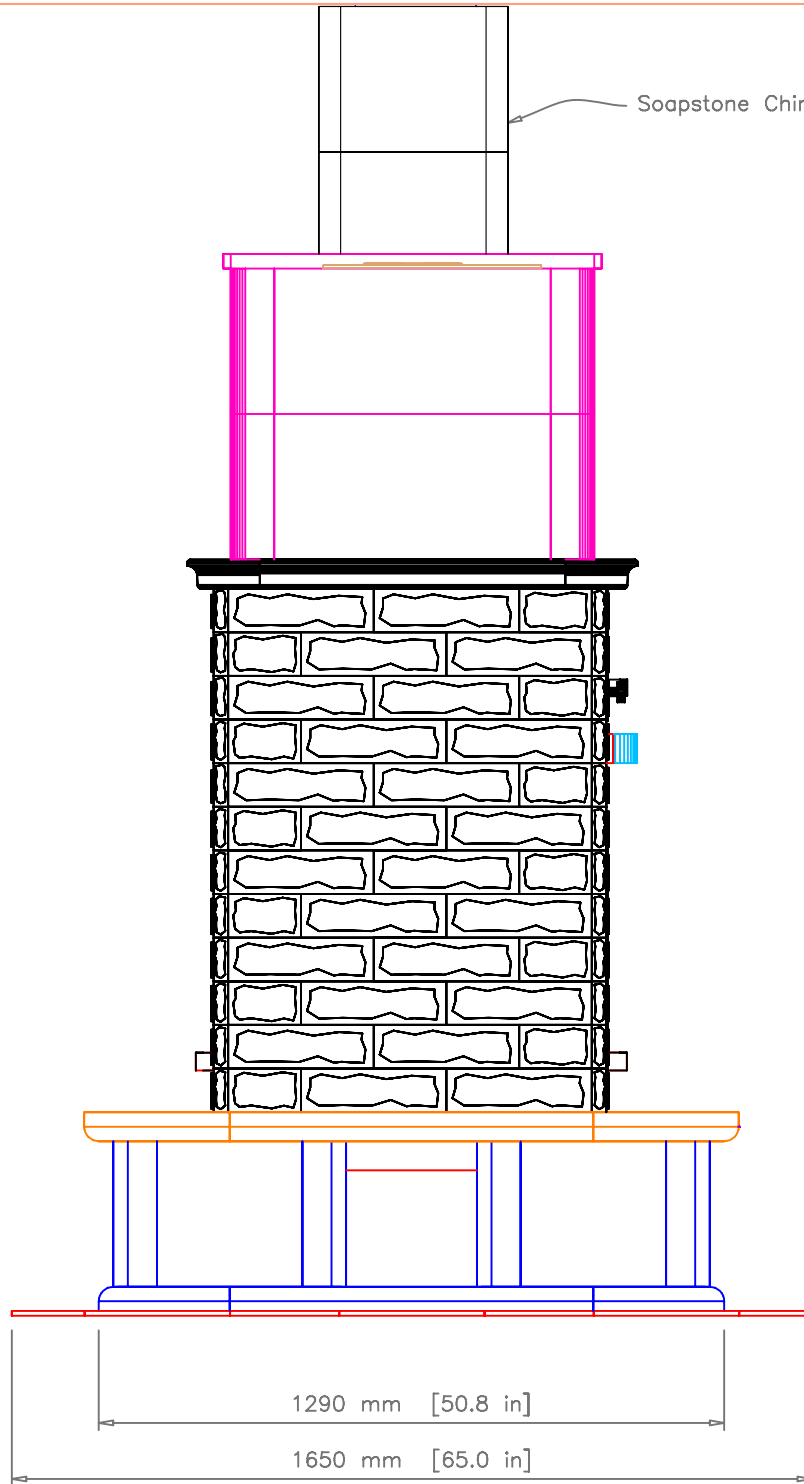

INFORMATION ONLY

Revision: 1 | Date: 7/23/01 | By: DP

