




INFORMATION ONLY

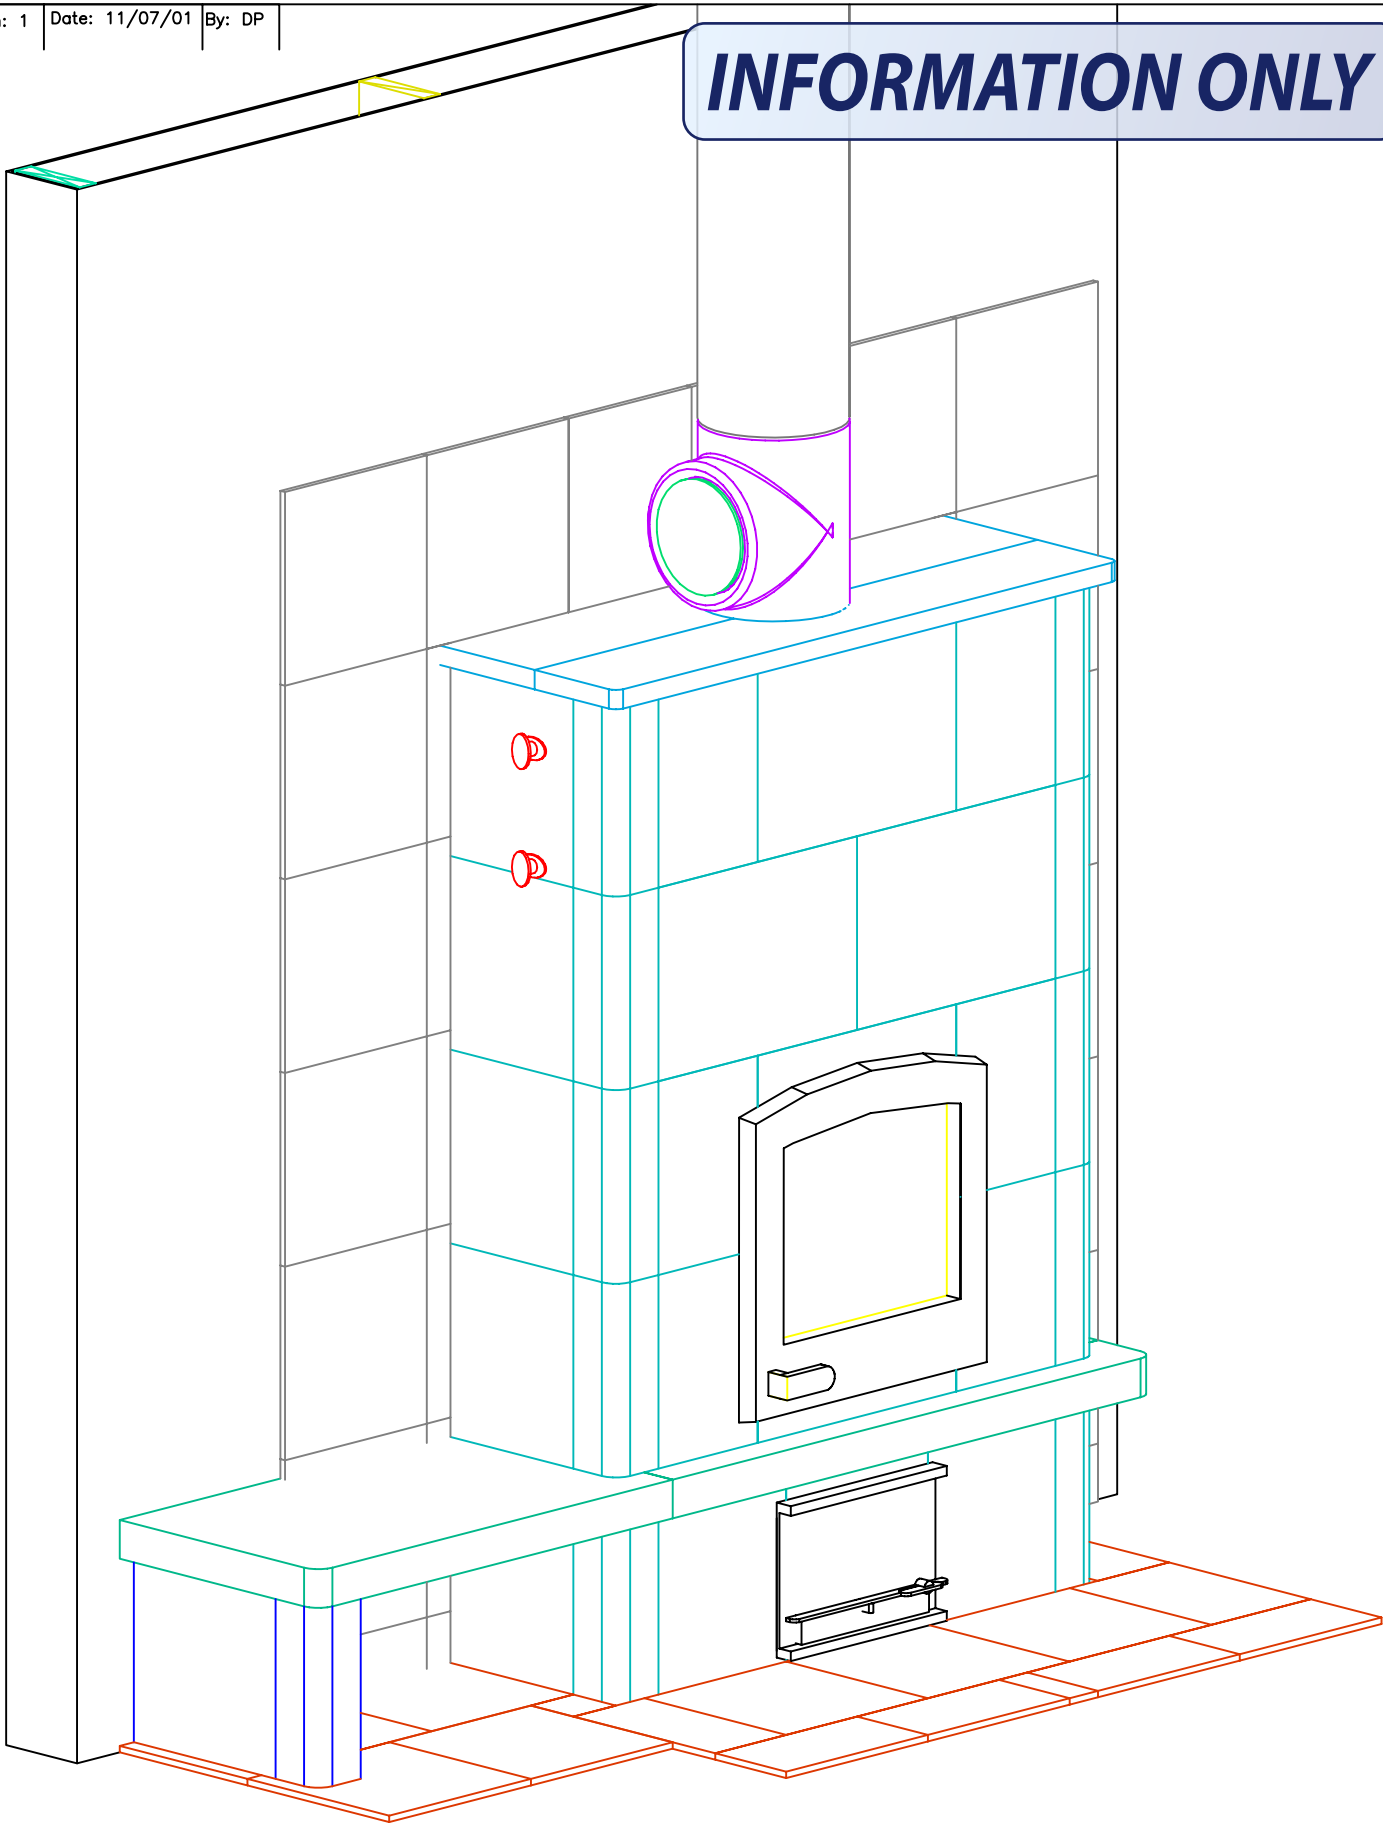

INFORMATION ONLY

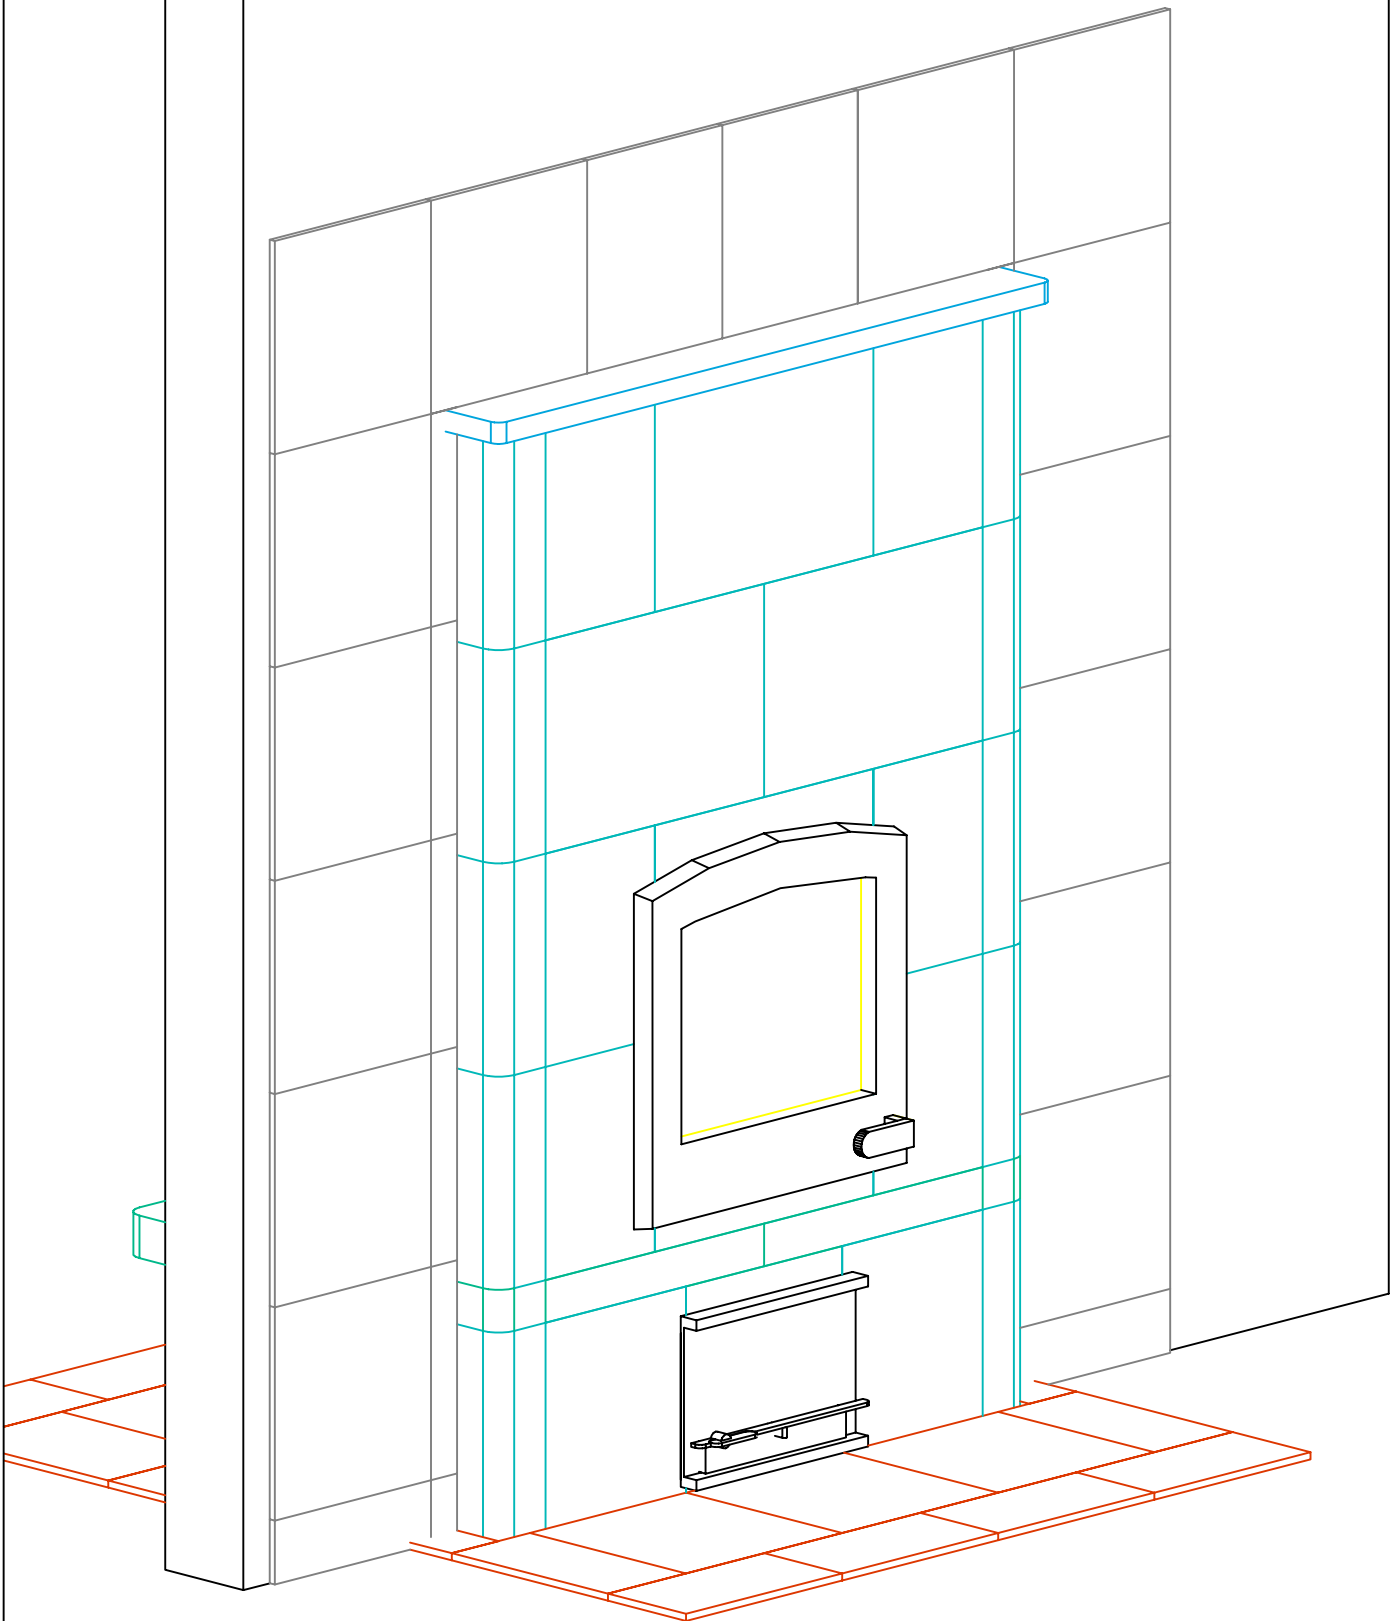


INFORMATION ONLY

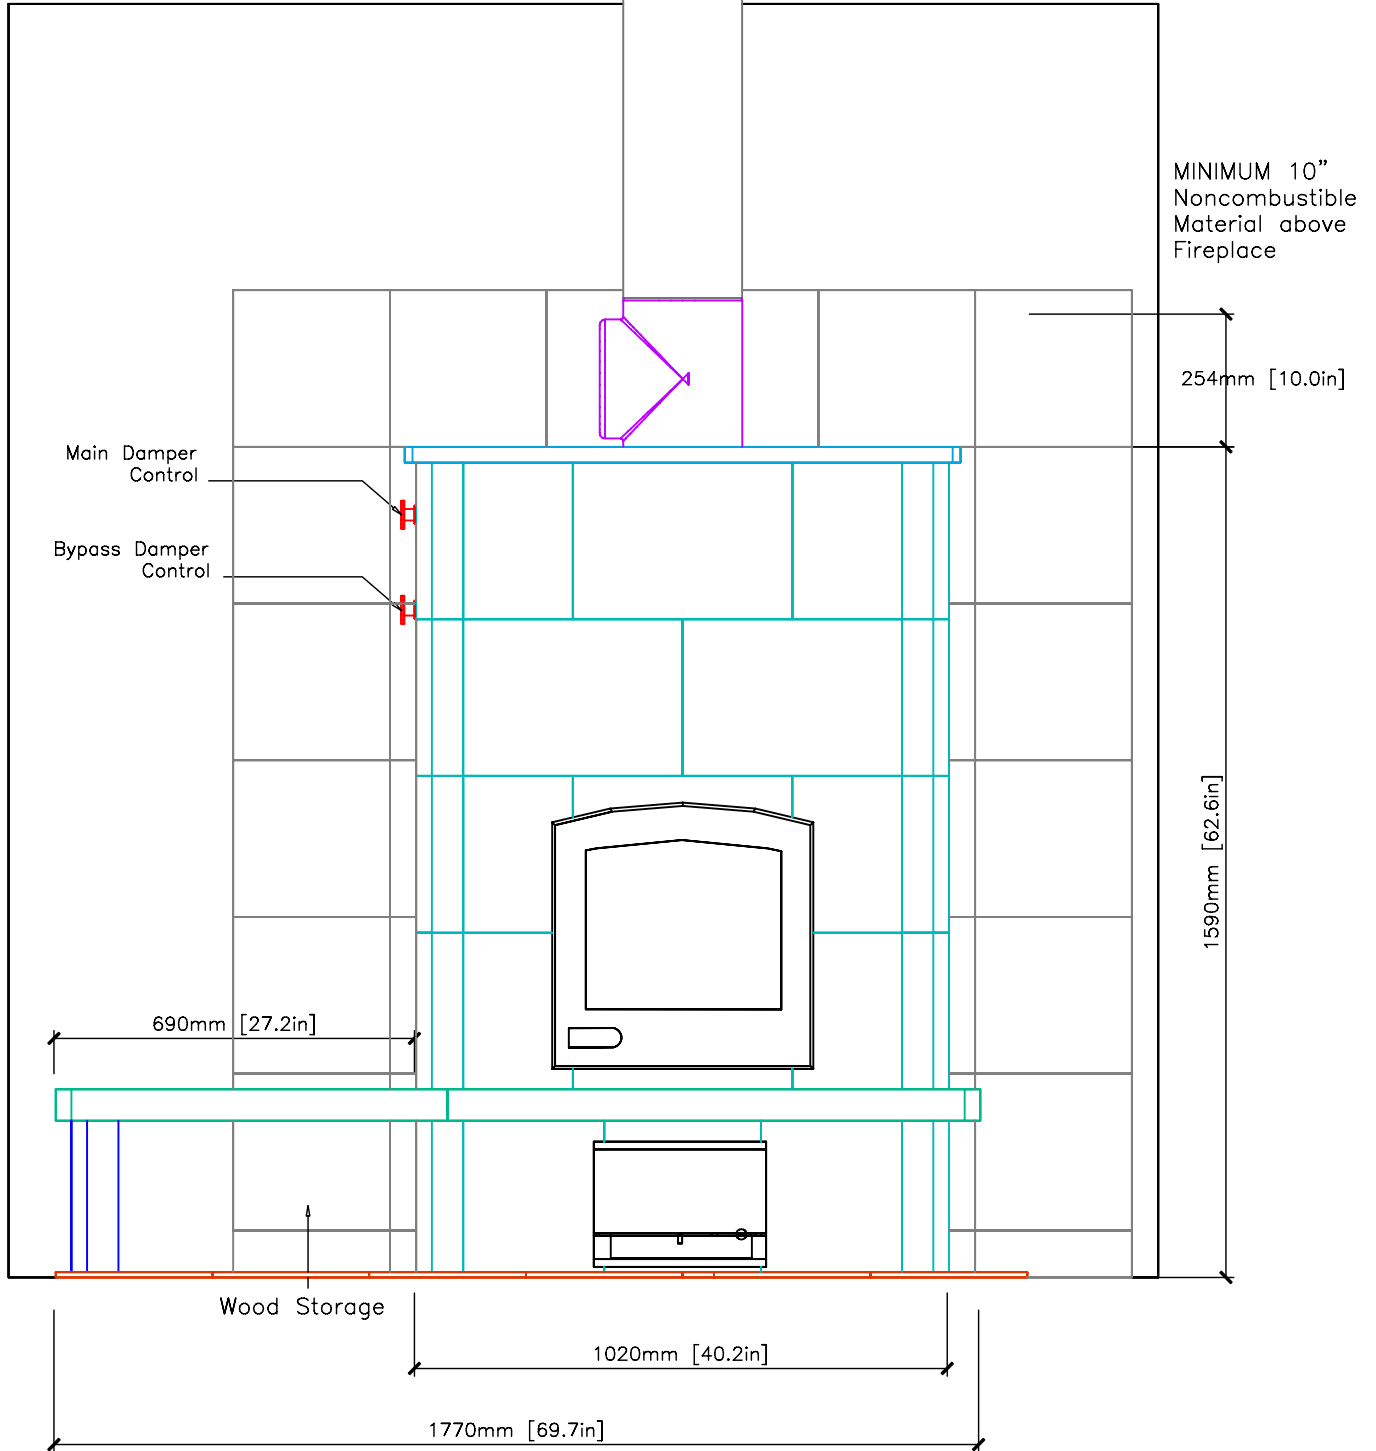



Electric Backup Option:
Junction box in wall
220volts/ 20amps

INFORMATION ONLY

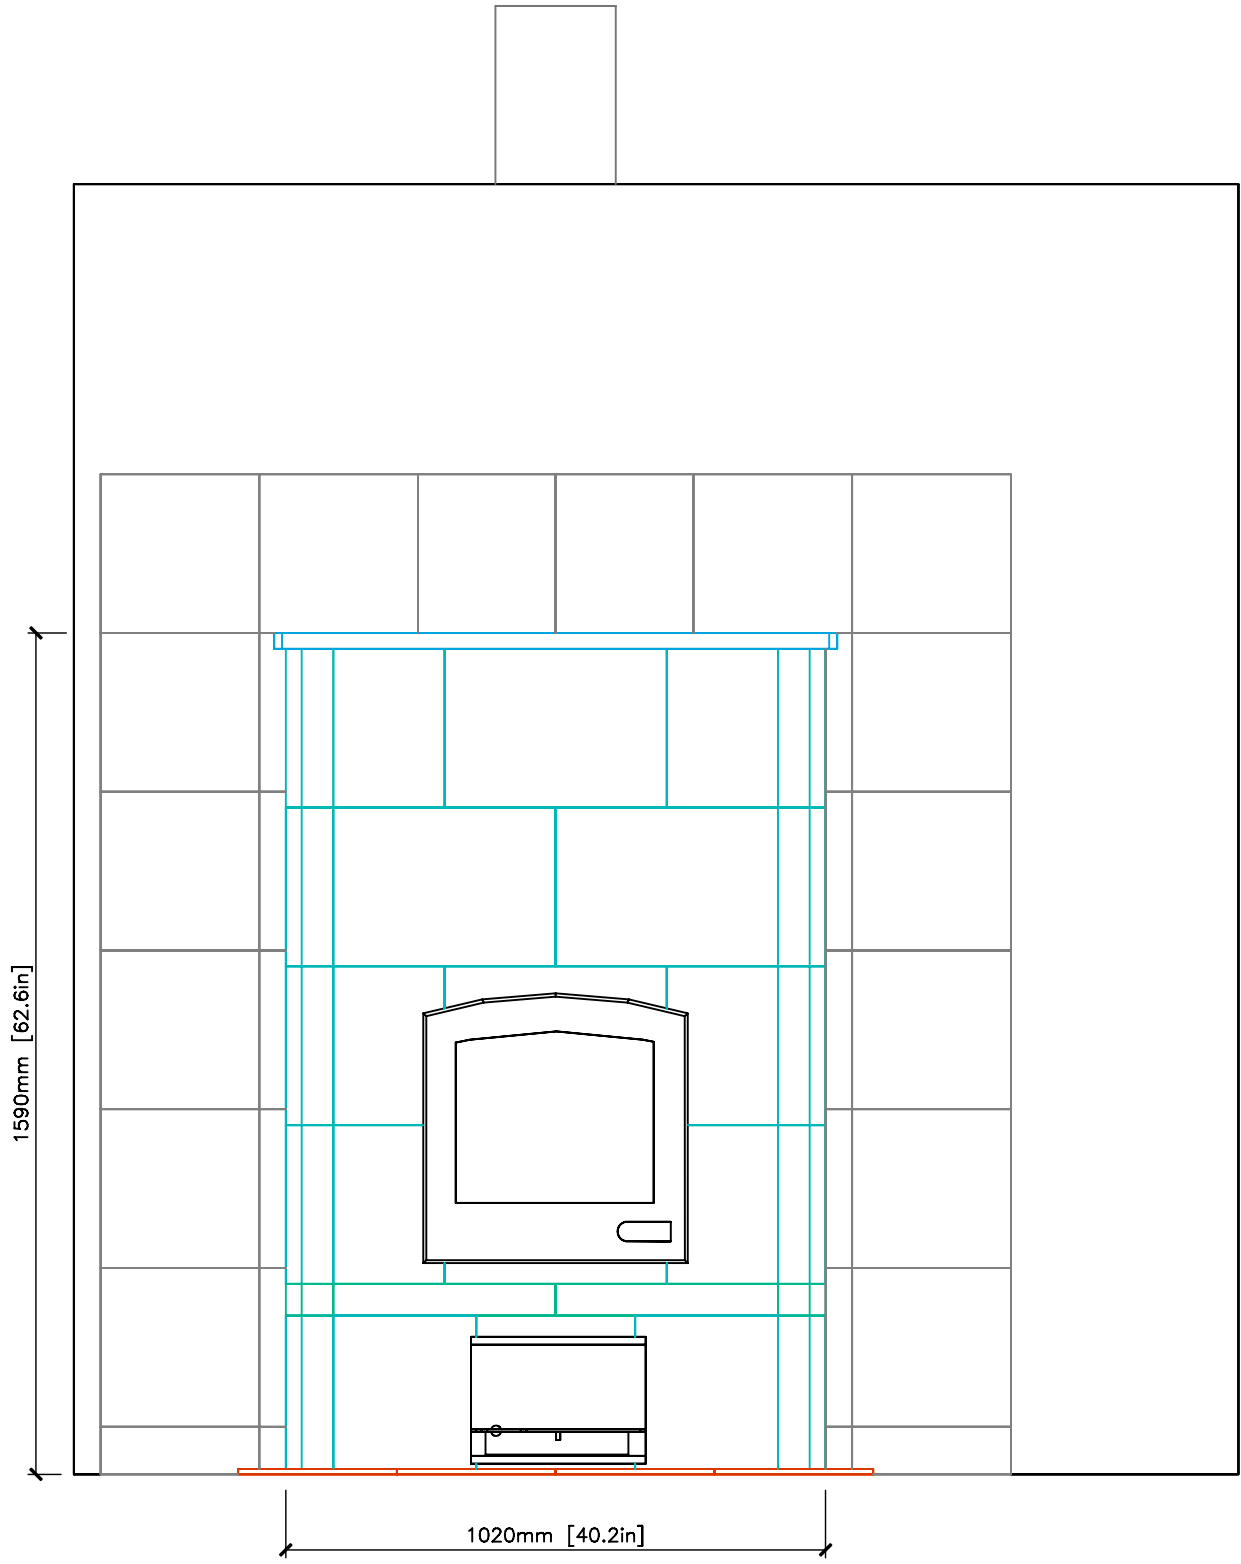

INFORMATION ONLY

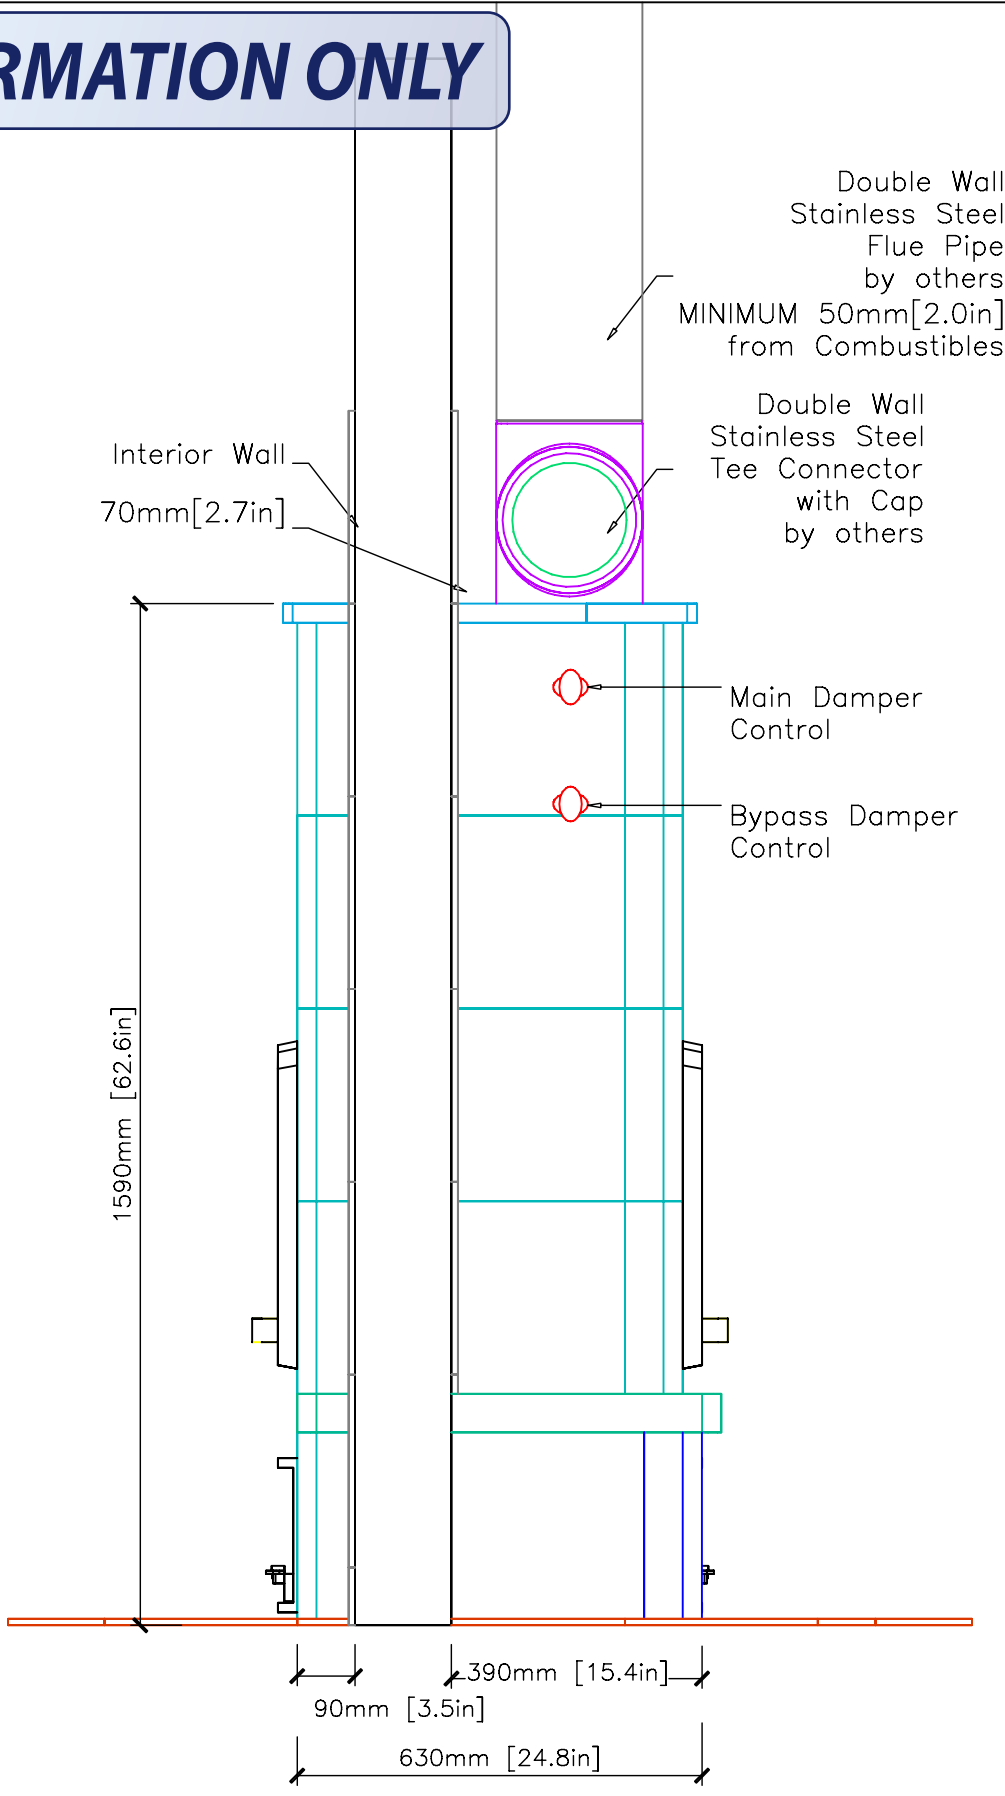

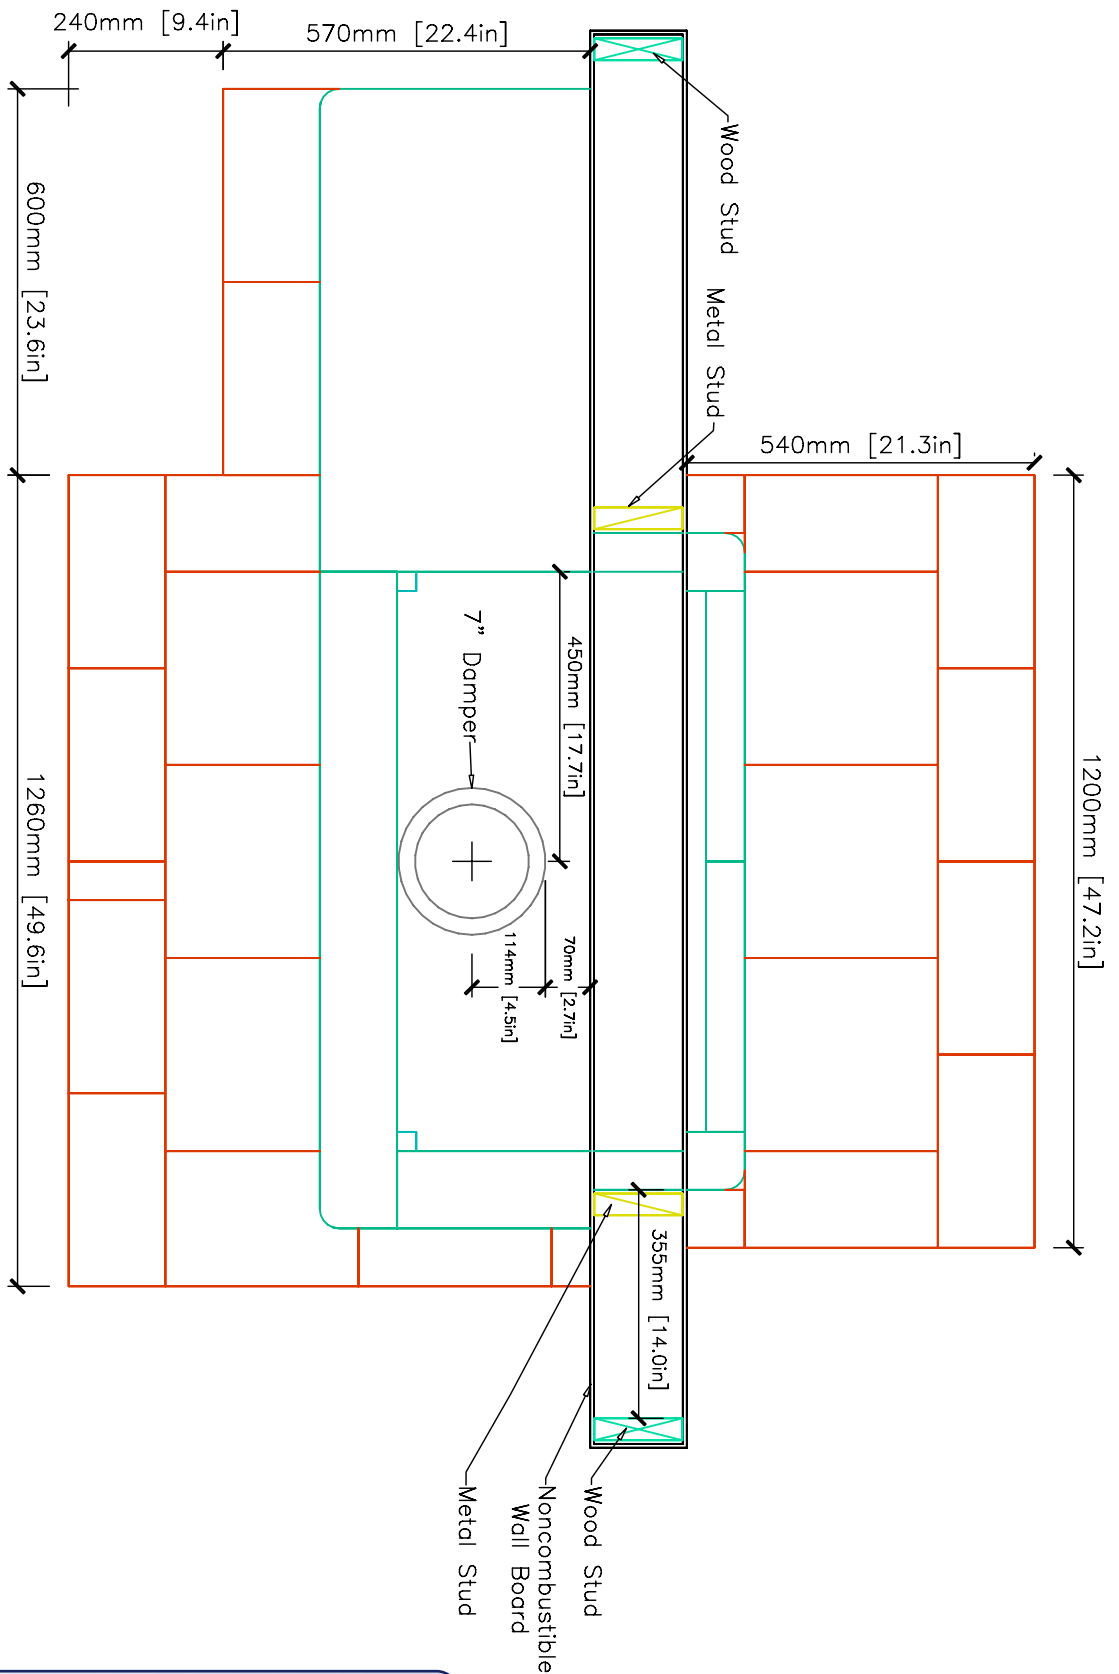

NOTES:

MINIMUM 14" from SIDES of unit to combustibles

MINIMUM 10" from TOP of unit to combustibles

MINIMUM 2" from DOUBLE WALL STAINLESS STEEL FLUE PIPE to combustibles

INFORMATION ONLY



MID-ATLANTIC MASONRY HEAT
 McIntire Business Park
 Charlottesville, VA 22903
 (434)979-9707 Fax 434-979-6416

MODEL	TTU2200	VIEW	PLAN	PAGE
PROJECT	STIERER	DRAWN BY	D.POWLEY	
		DATE	10/31/01	