


# INFORMATION ONLY

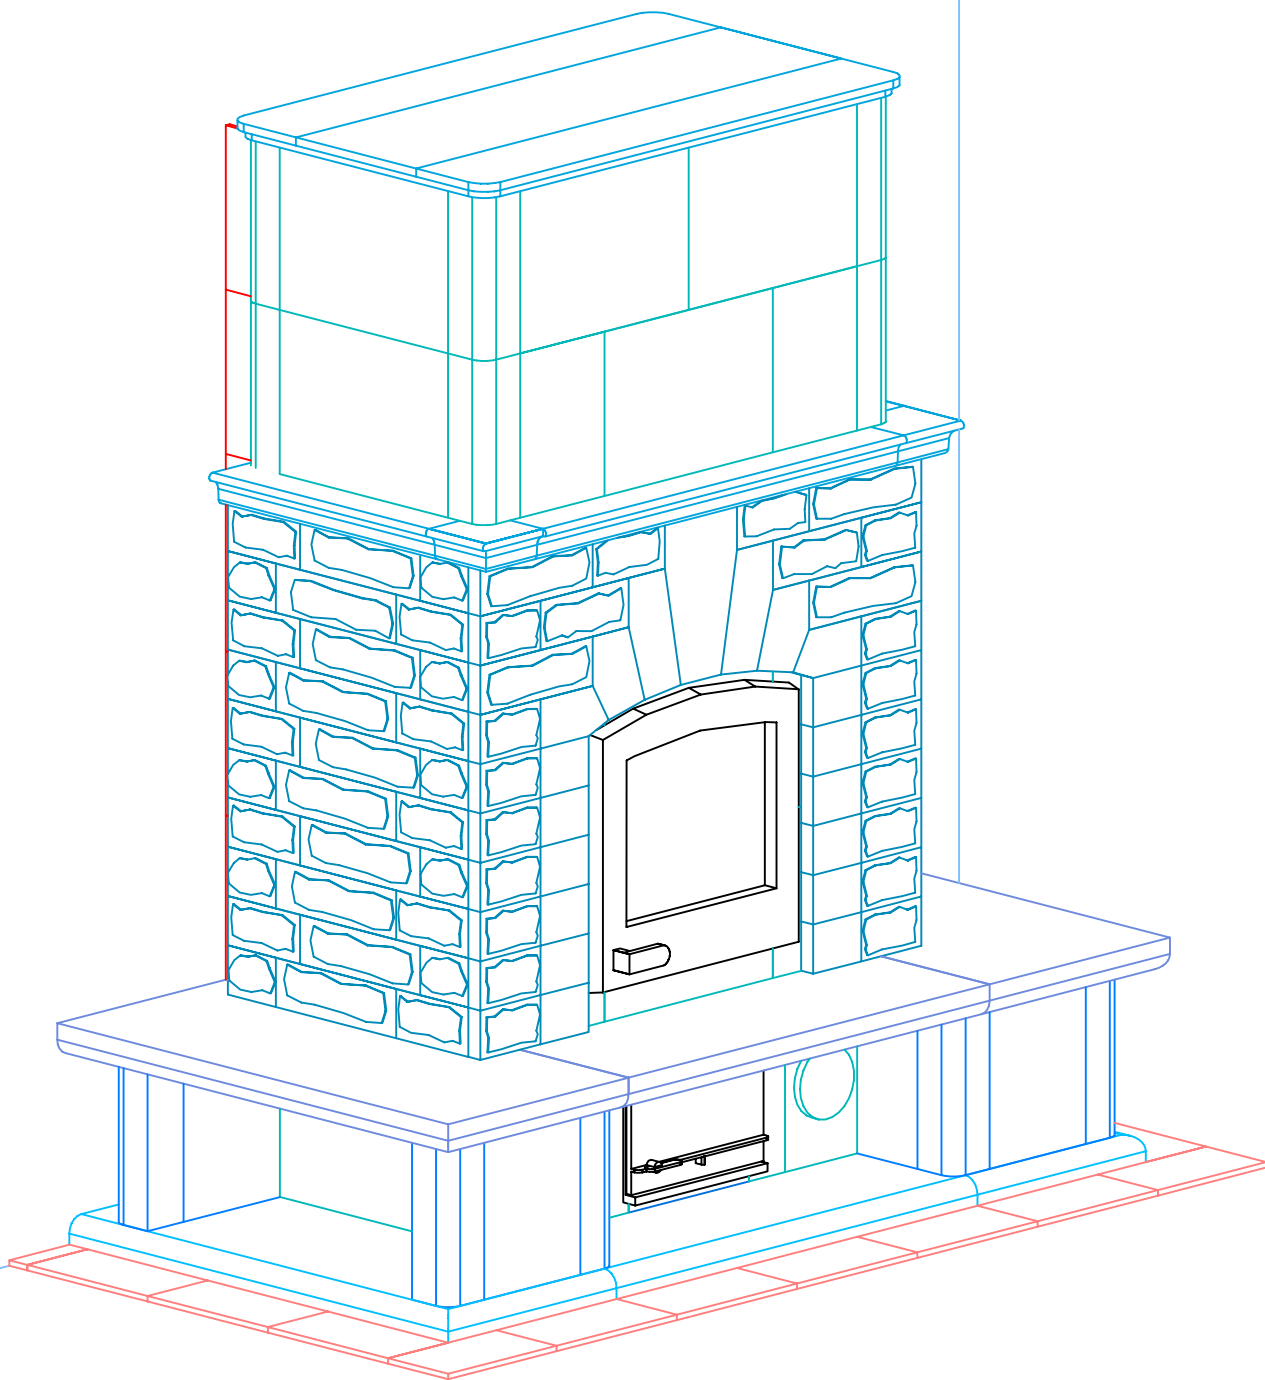

NOTE: HEARTH TILES CUT AND INSTALLED BY OTHERS



MID-ATLANTIC MASONRY HEAT  
McIntire Business Park  
Charlottesville, VA 22903  
(434)979-9707 Fax 434-979-6416


PROJECT HARRIS  
MODEL TU2500L

VIEW ISOMETRIC  
DRAWN BY D.POWLEY


DATE 12/11/01

PAGE 1

# INFORMATION ONLY

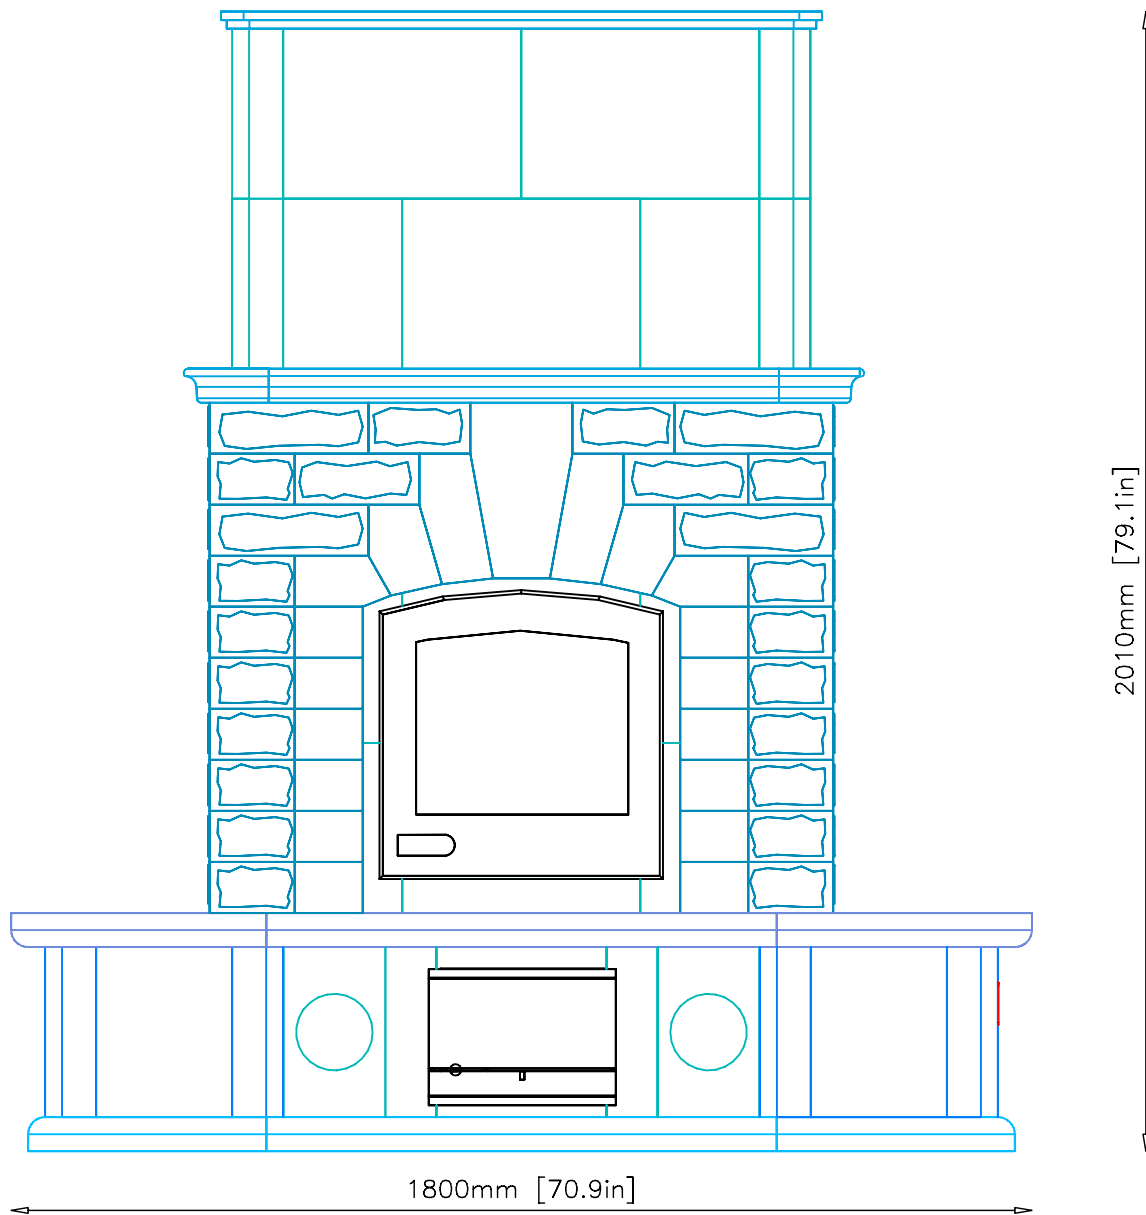


# INFORMATION ONLY

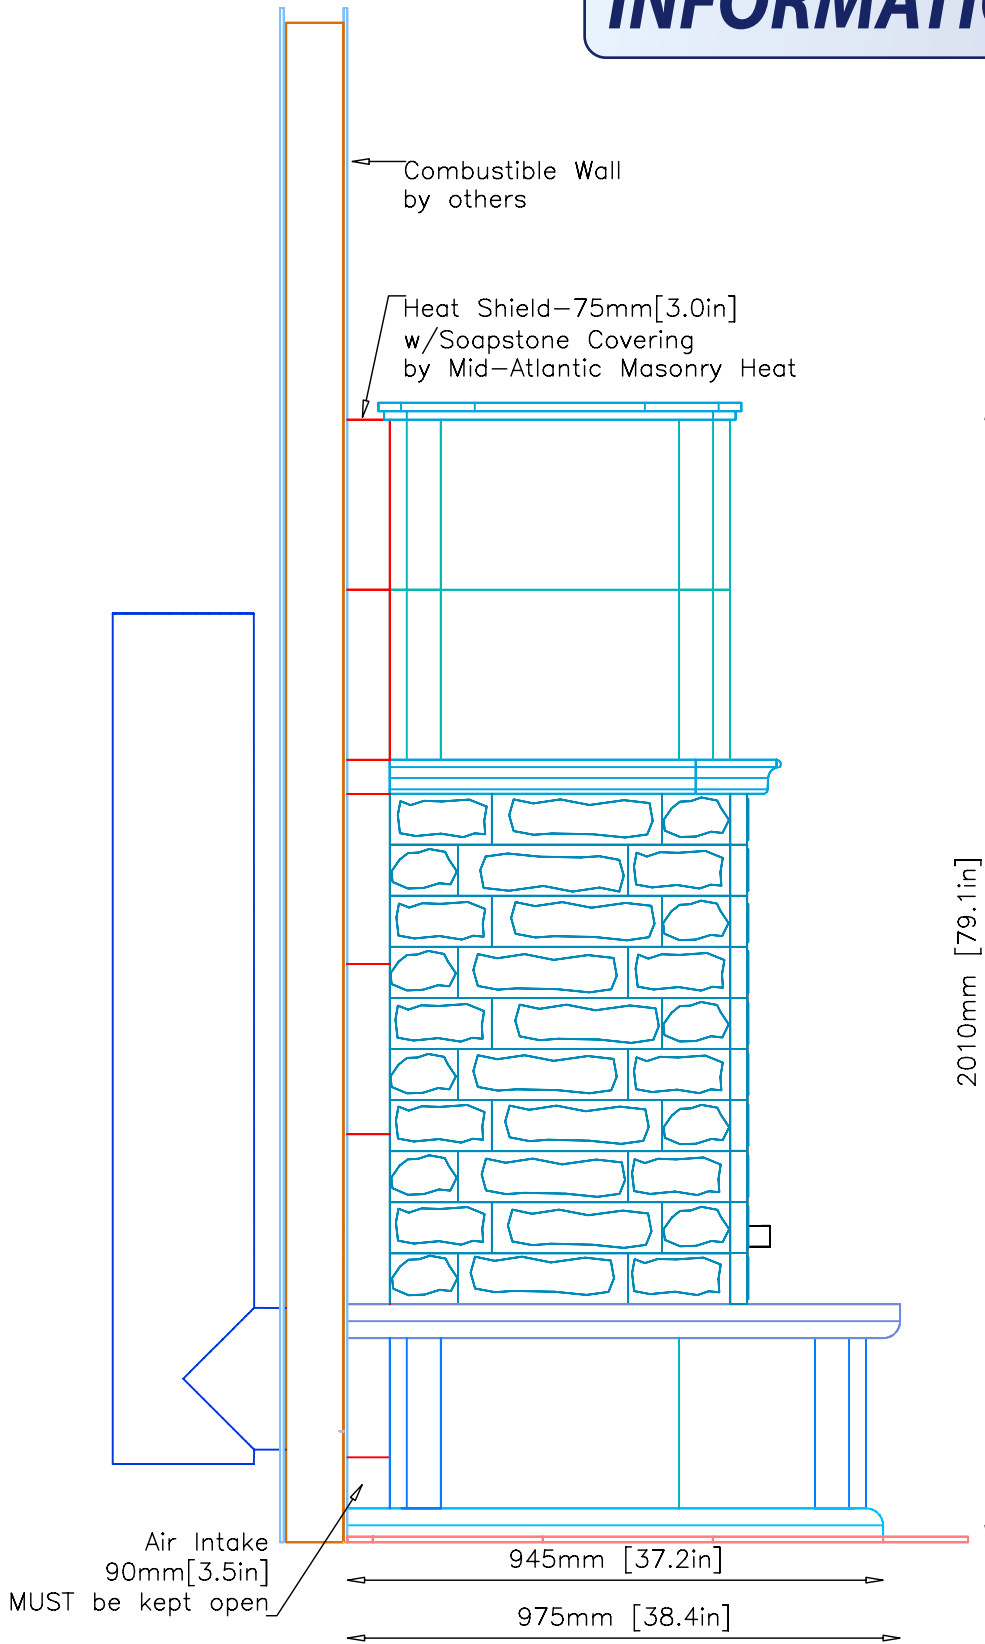

# INFORMATION ONLY

Revision: 1 Date: 6/13/01 By: DP

NOTE: HEARTH TILES CUT AND INSTALLED BY OTHERS

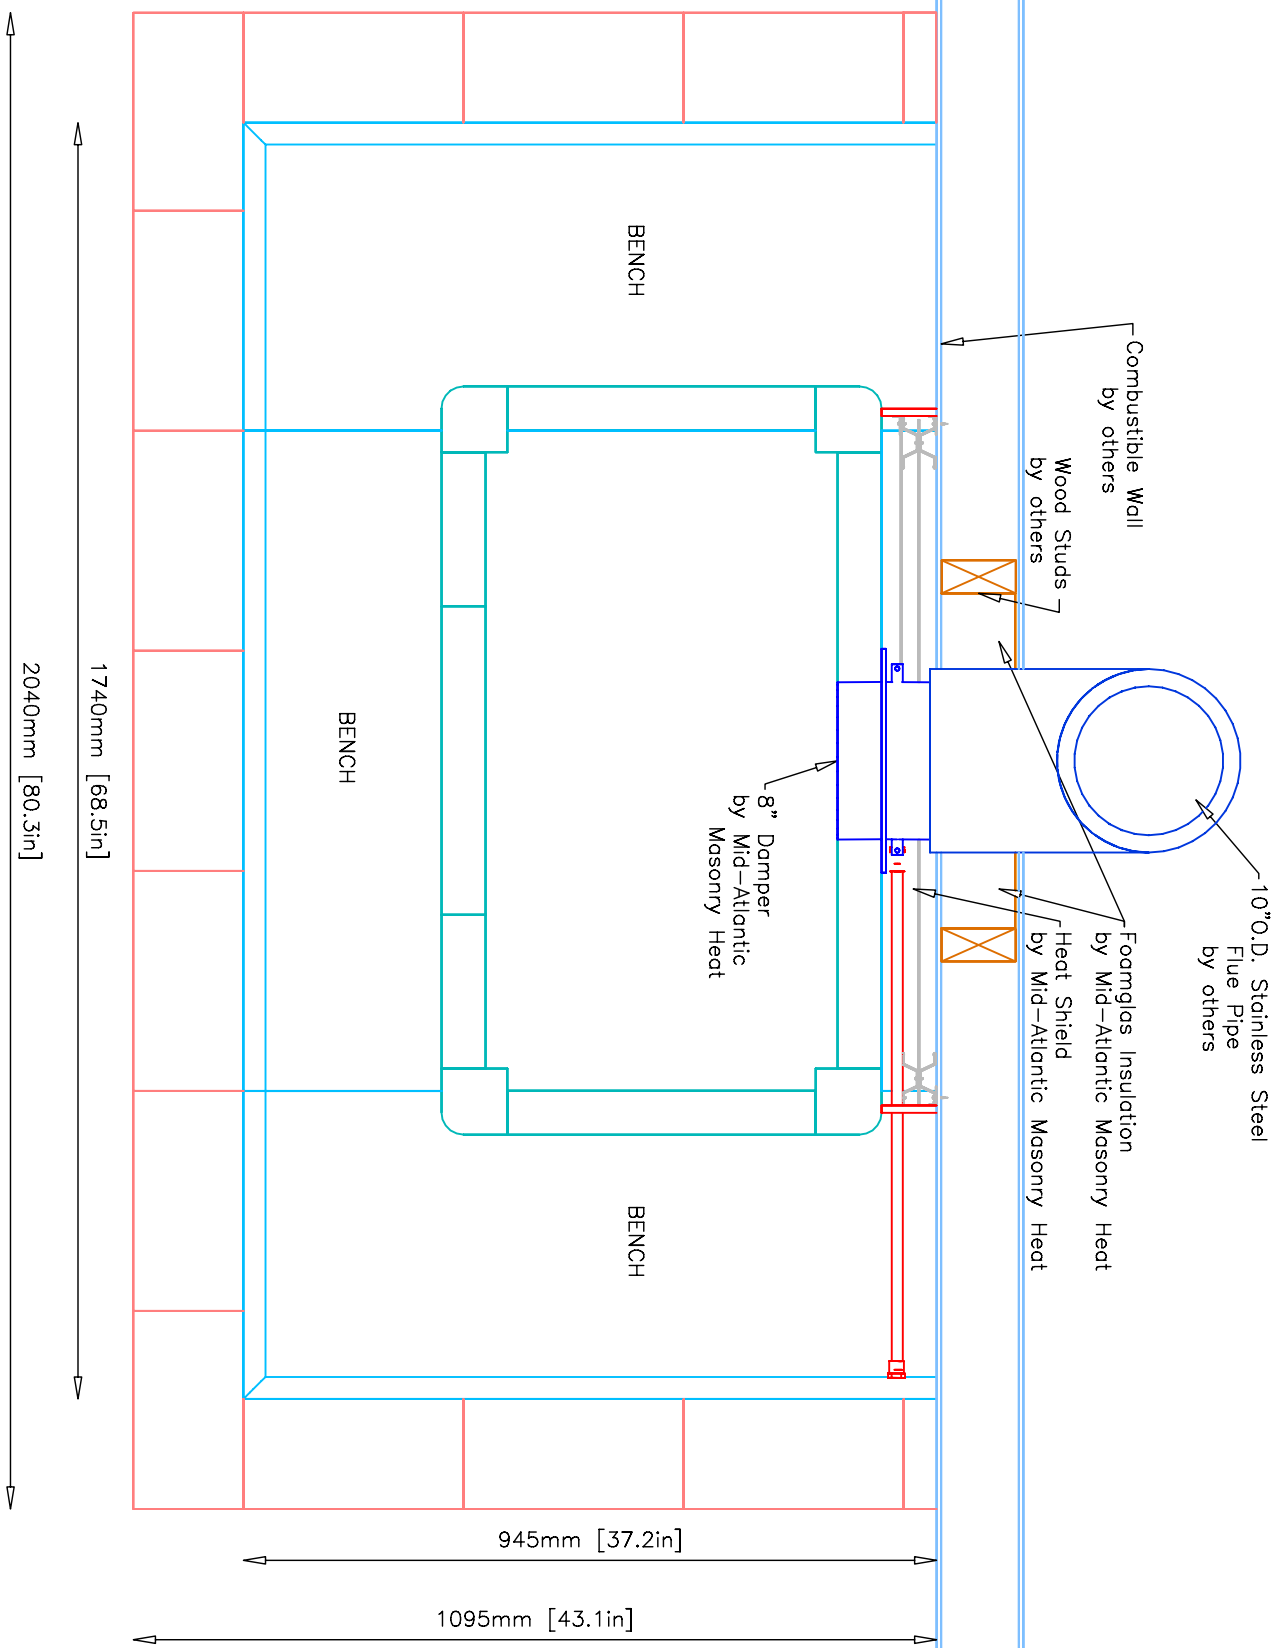

1740mm [68.5in]  
2040mm [80.3in]

945mm [37.2in]

1095mm [43.1in]



MID-ATLANTIC MASONRY HEAT  
McIntire Business Park  
Charlottesville, VA 22903  
(434)979-9707 Fax 434-979-6416


PROJECT HARRIS  
MODEL TU2500L

VIEW PLAN  
DRAWN BY D. POWLEY  
DATE 12/11/01

PAGE 4

### CAPPING SLAB

Recommended Dimensions—Entire Hearth Area 43" X 80"  
 Minimum Dimensions—2" from Base of Unit 39" X 72"

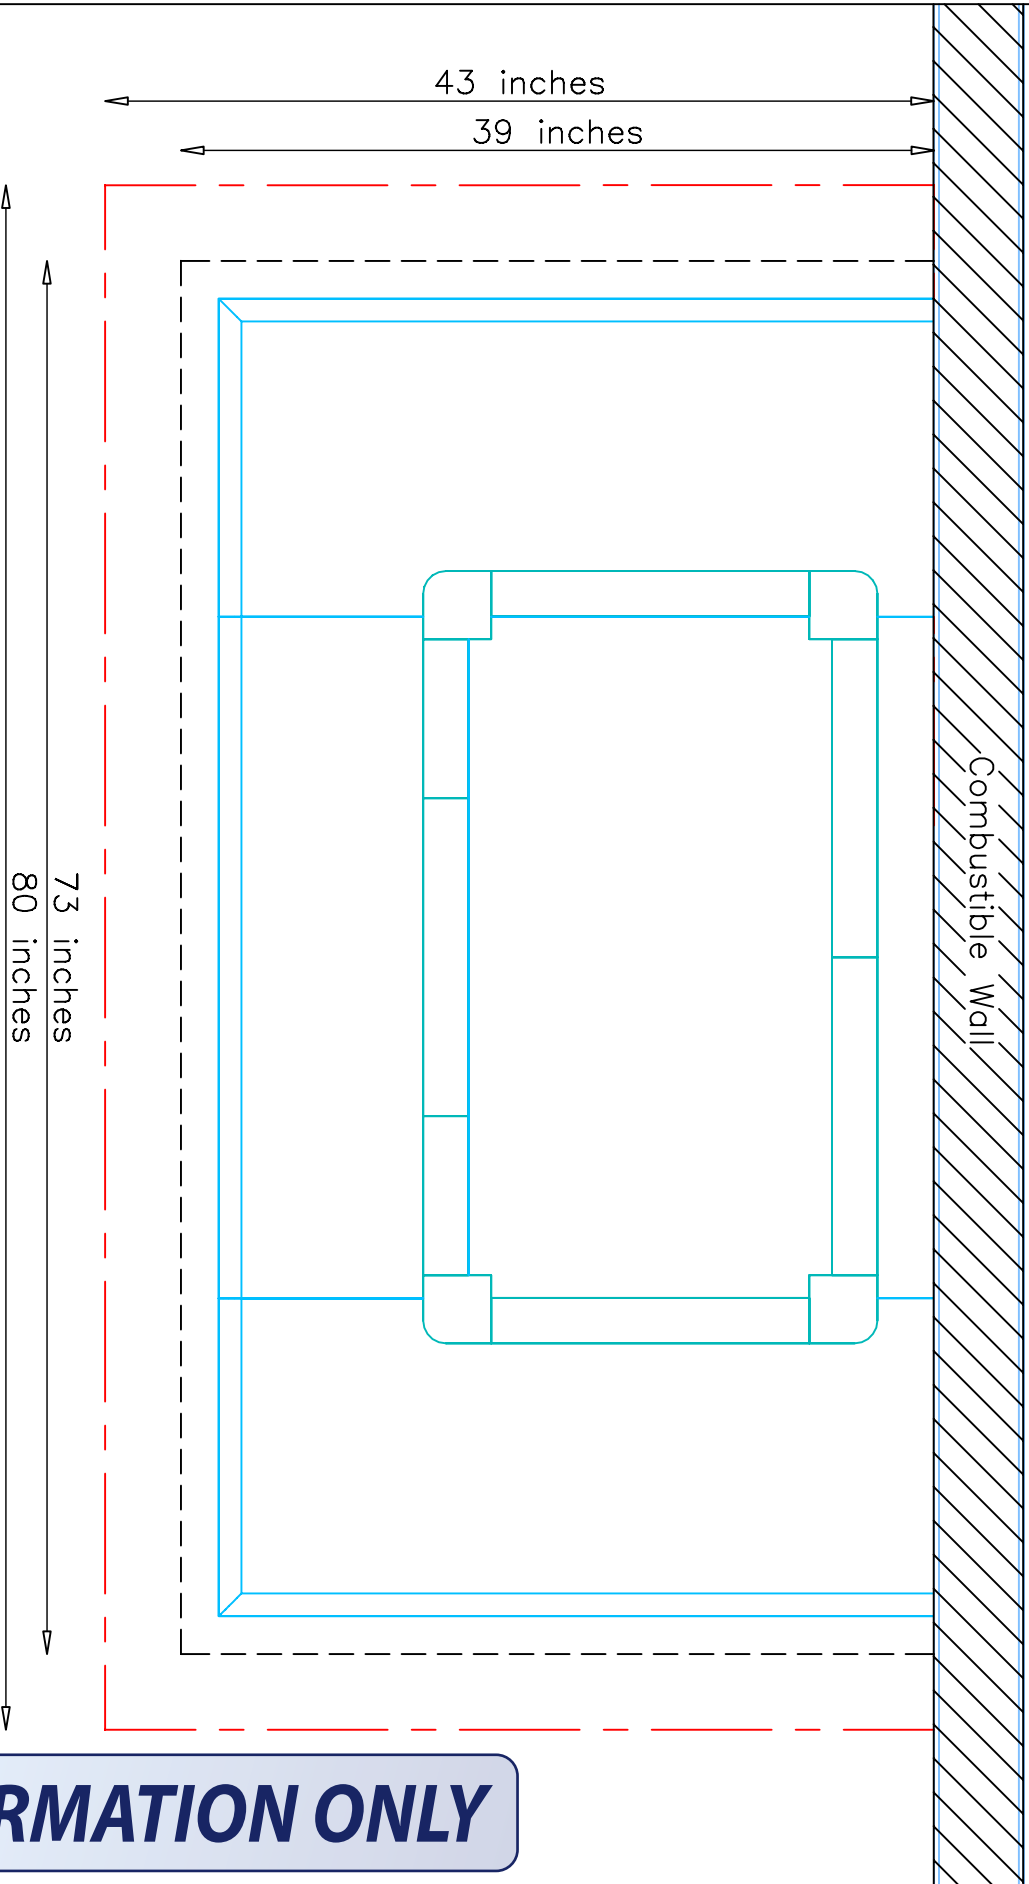

**NOTE:**  
 TOP OF CAPPING SLAB TO BE LEVEL AND FLUSH WITH SUB-FLOOR  
 Tolerances: +/- 1/8" No addition cost to adjust slab  
 +/- 1/4" \$150.00 additional cost to adjust slab  
 +/- 1/2" \$500.00 additional cost to adjust slab

**UNIT WEIGHT:** Approx. 6,500lbs.  
 Contractor is responsible for engineering capping slab to support weight of fireplace.

**INFORMATION ONLY**



MID-ATLANTIC MASONRY HEAT  
 McIntire Business Park  
 Charlottesville, VA 22903  
 (434)979-9707 Fax 434-979-6416

PROJECT	HARRIS	VIEW	CAPPING SLAB
MODEL	TU2500L	DRAWN BY	D.POWLEY
		DATE	12/11/01