

**INFORMATION ONLY**



MID-ATLANTIC MASONRY HEAT  
McIntire Business Park  
Charlottesville, VA 22903  
(434)979-9707 Fax 434-979-6416


MODEL TU2500L  
PROJECT HEPP-DAX

VIEW ISOMETRIC  
DRAWN BY D.POWLEY  
DATE 7/06/01

PAGE

1

# INFORMATION ONLY

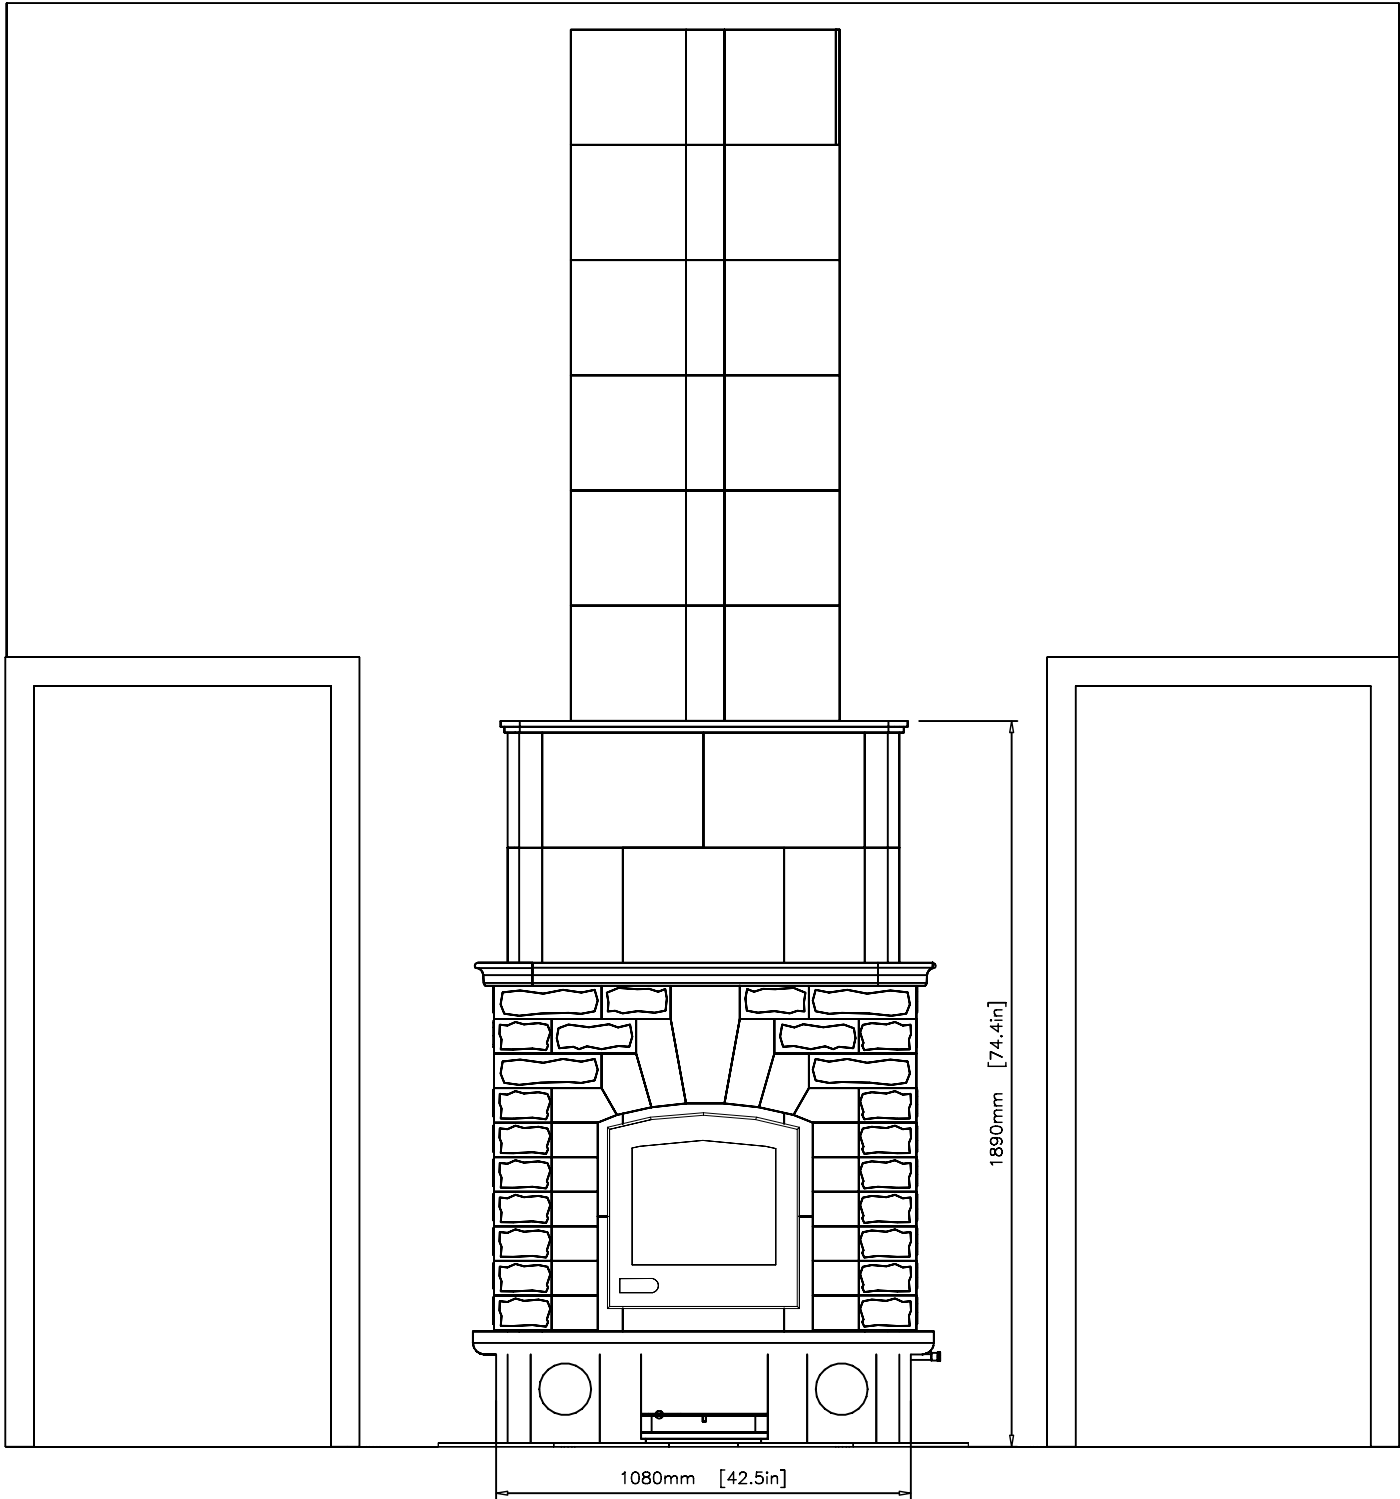


# INFORMATION ONLY


1/2inch Cement Board  
w/Metal studs

Tile Chase  
Covering

Combustible Wall

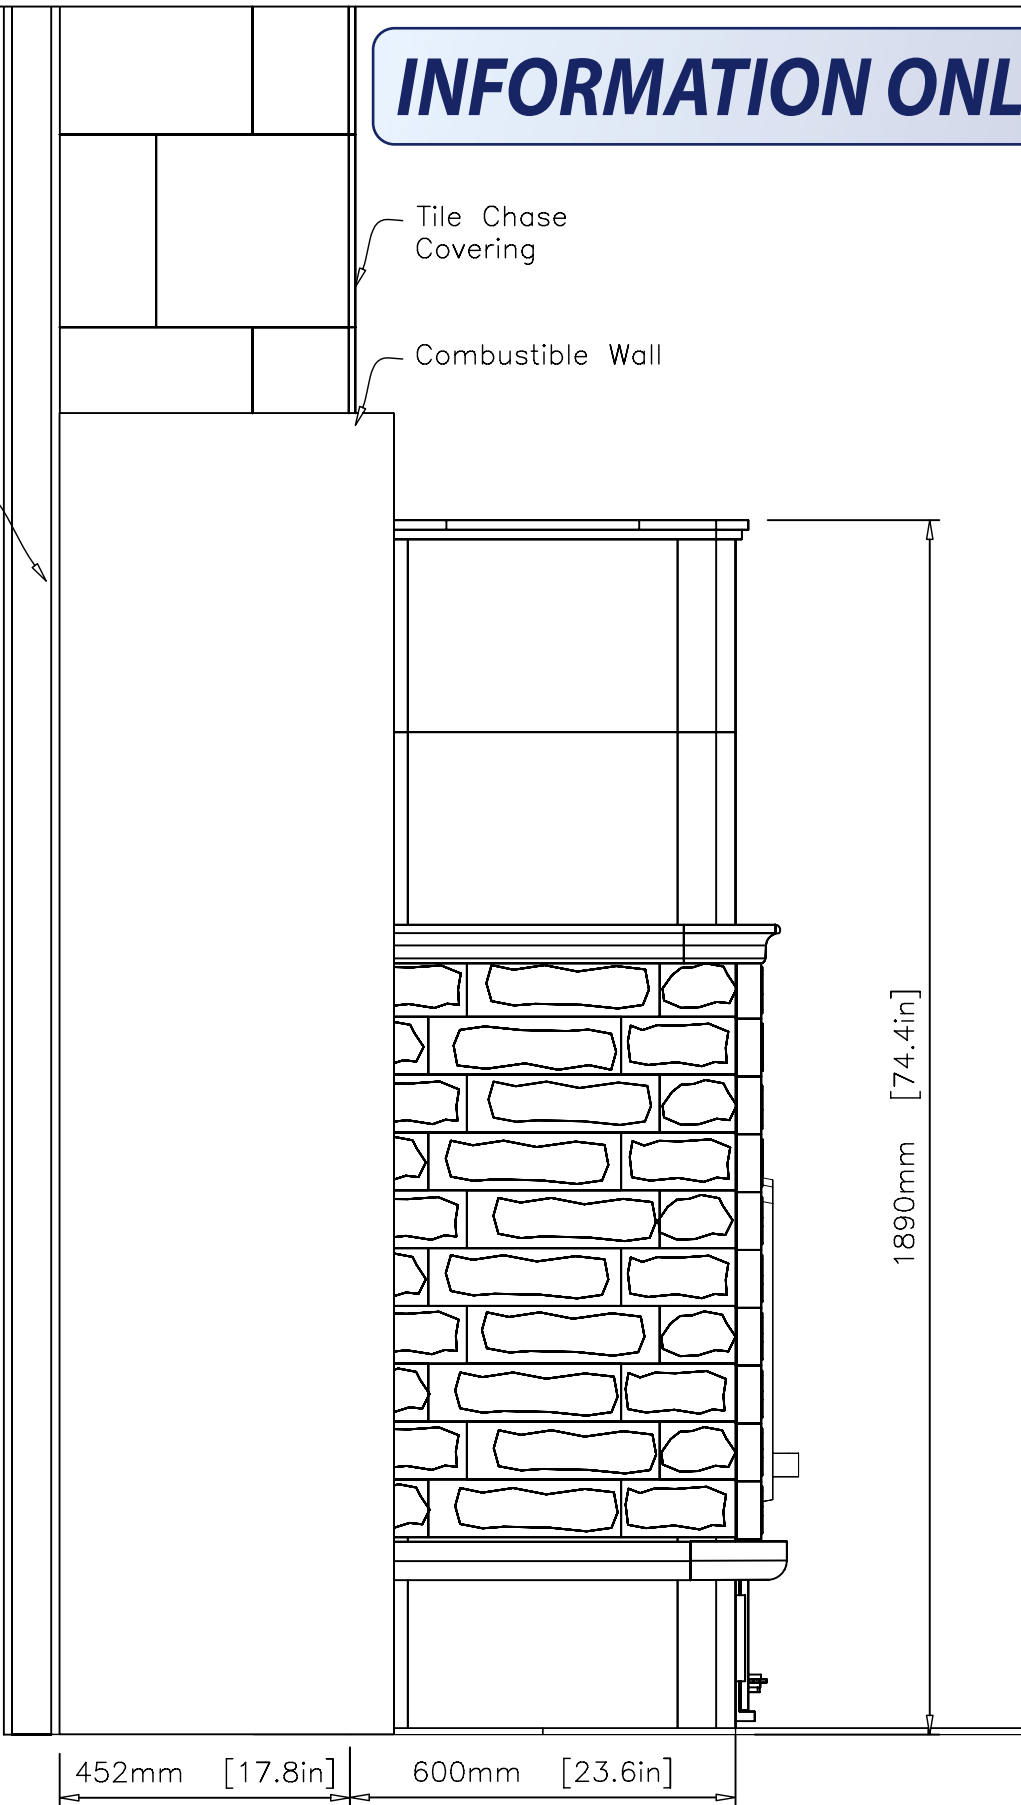

**INFORMATION ONLY**

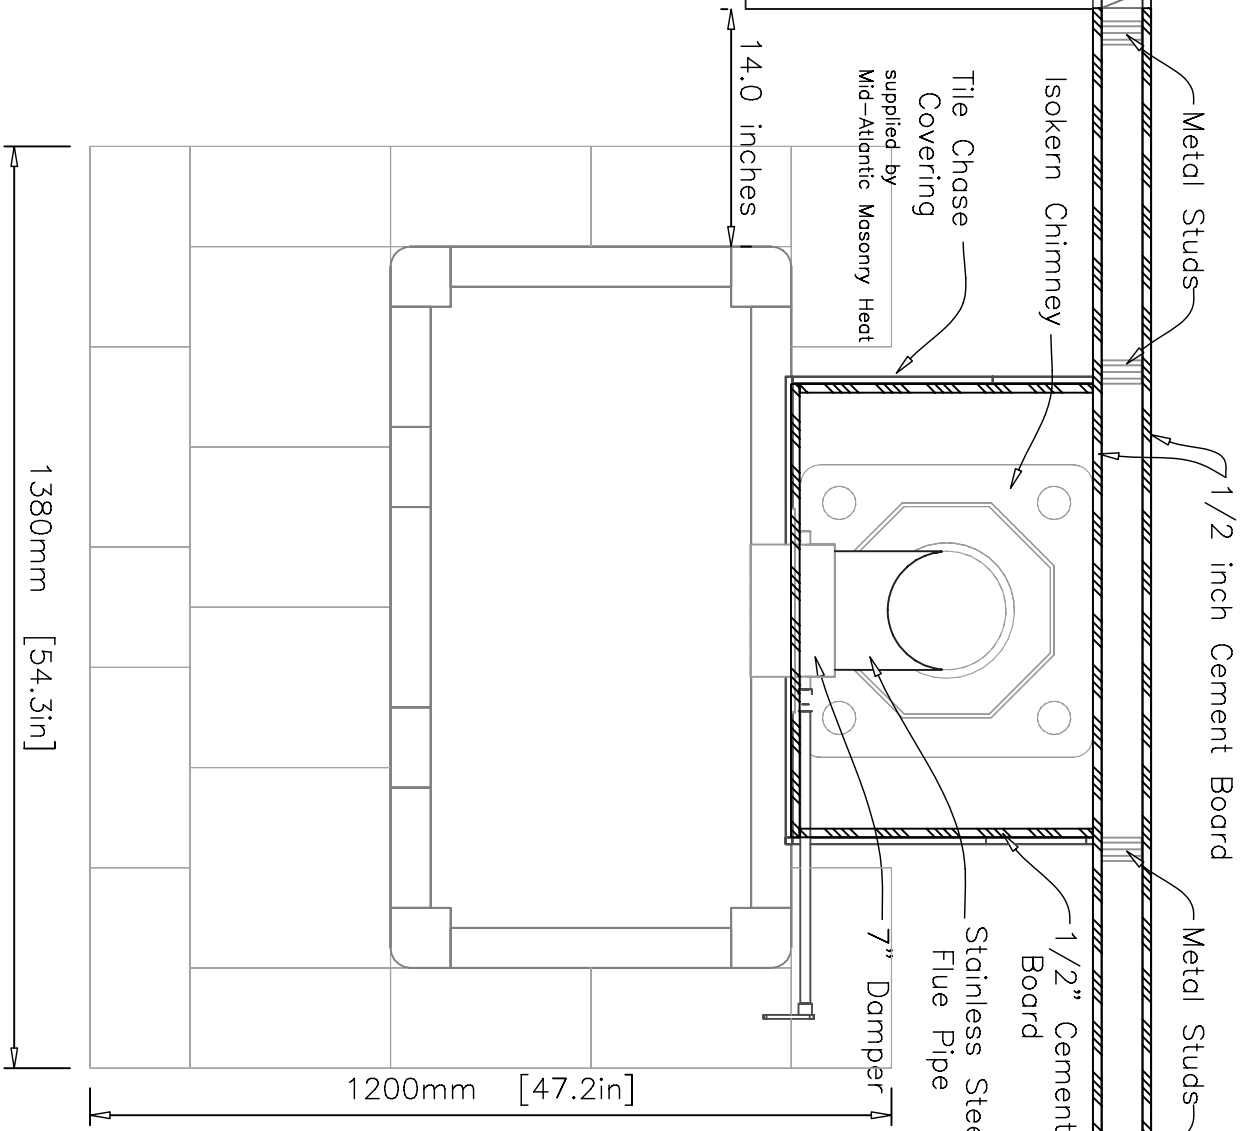

MID-ATLANTIC MASONRY HEAT  
 McIntire Business Park  
 Charlottesville, VA 22903  
 (434)979-9707 Fax 434-979-6416

MODEL	TU2500L	VIEW	PLAN
PROJECT	HEPP-DAX	DRAWN BY	D.POWLEY
		DATE	7/06/01