


INFORMATION ONLY

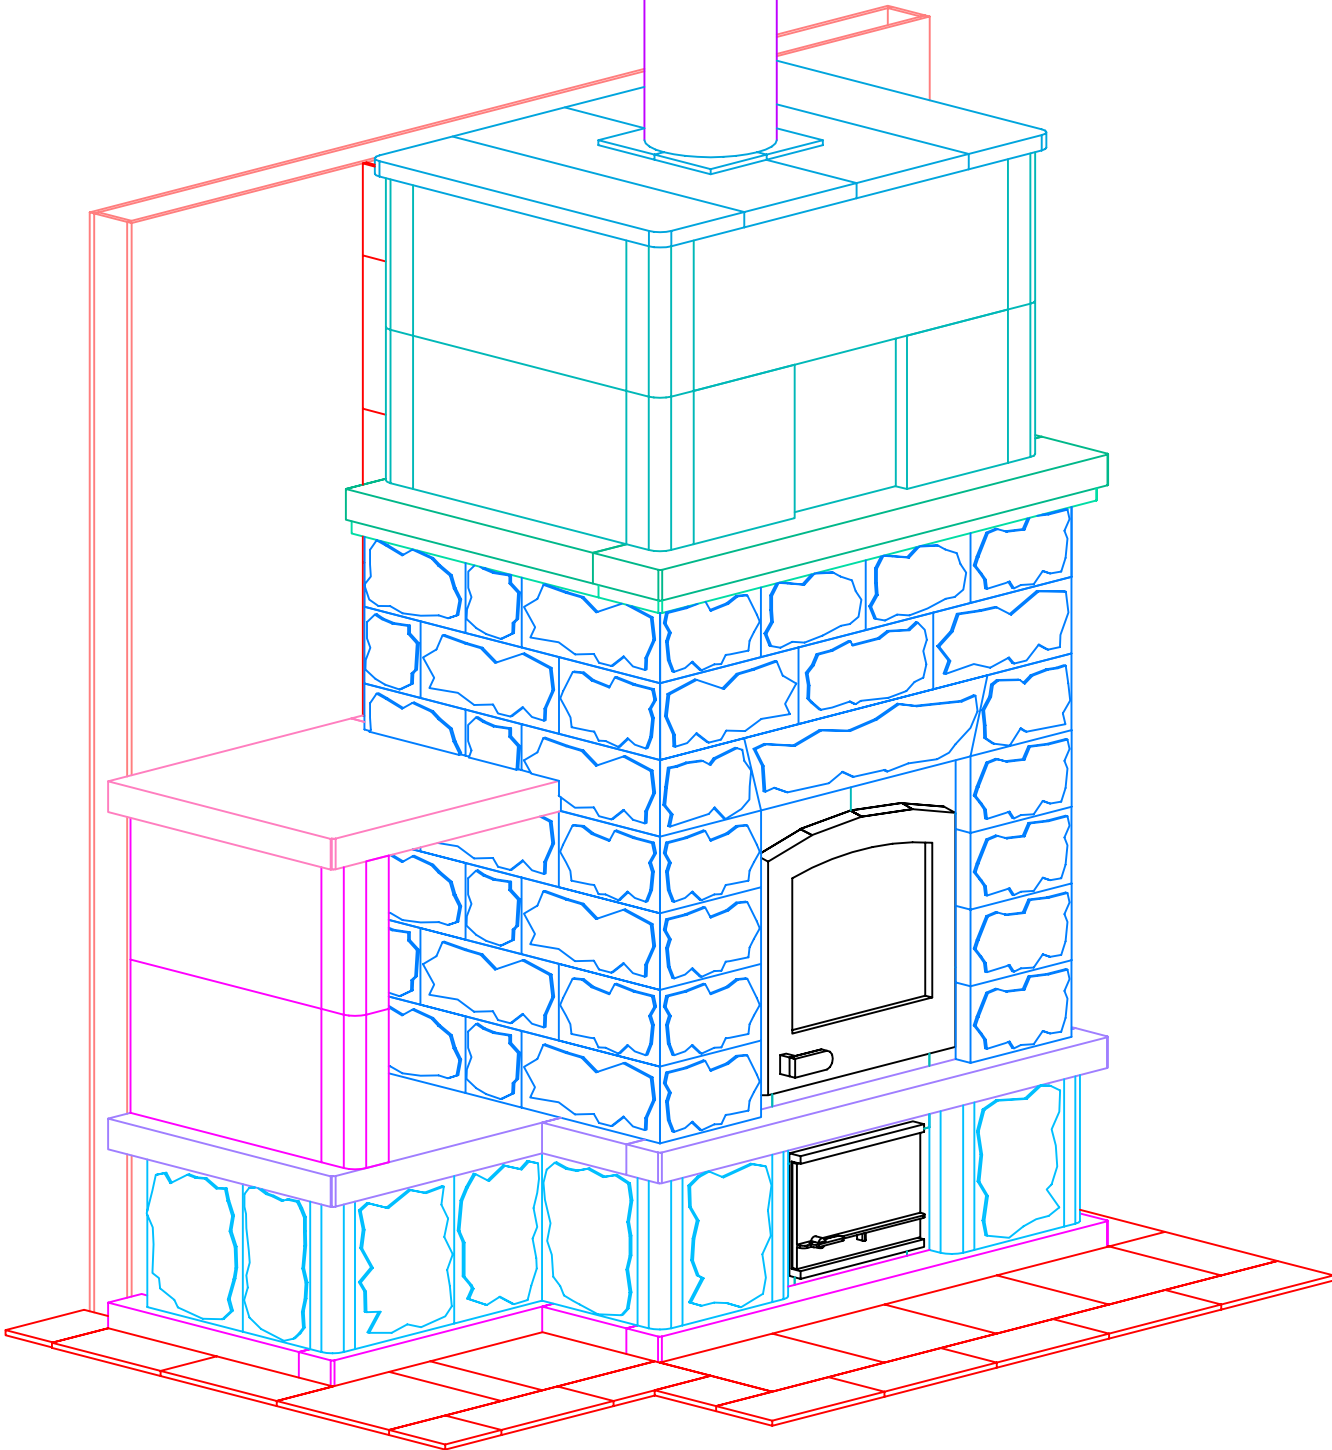

NOTE: Hearth Tiles CUT AND INSTALLED by others



MID-ATLANTIC MASONRY HEAT
1229 Harris Street Suite 1
Charlottesville, VA 22903
(434)979-9709 Fax 434-979-6416


PROJECT
Hallberg/O'Neil
MODEL
TTU2700/4

CONTRACT
DRAWN BY
D.P.BYRAM


VIEW
PERSPECTIVE
DATE
1/23/03

PAGE
1

INFORMATION ONLY

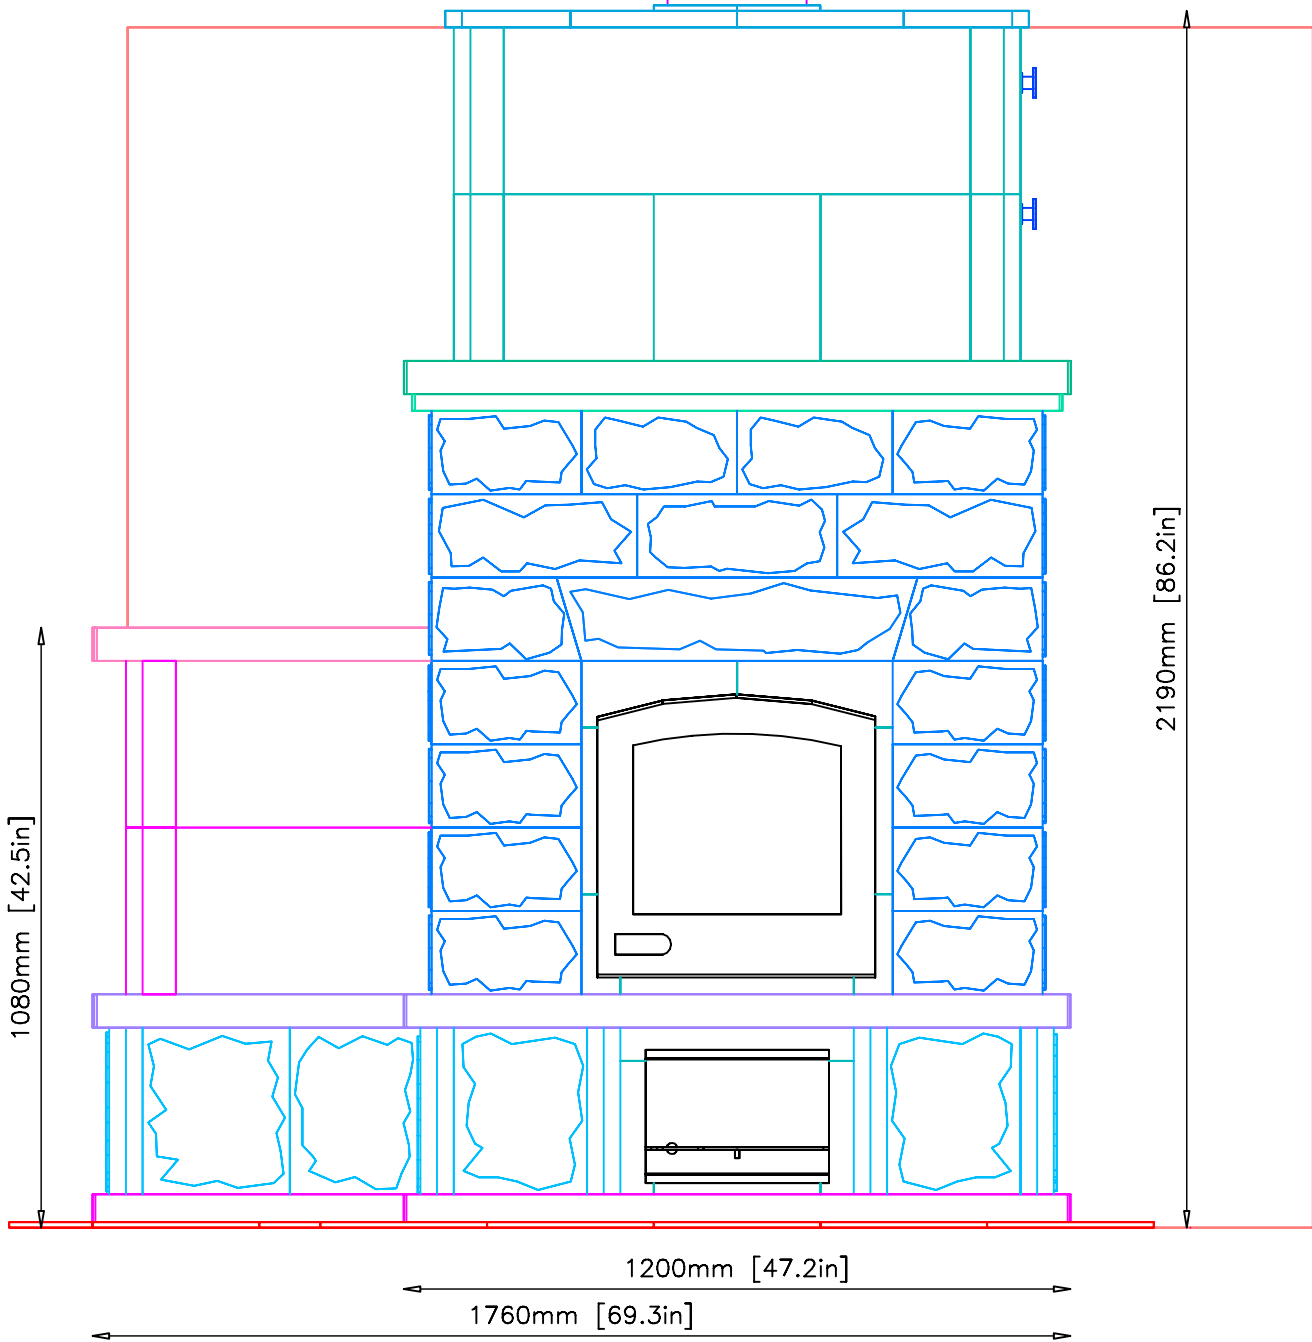


INFORMATION ONLY

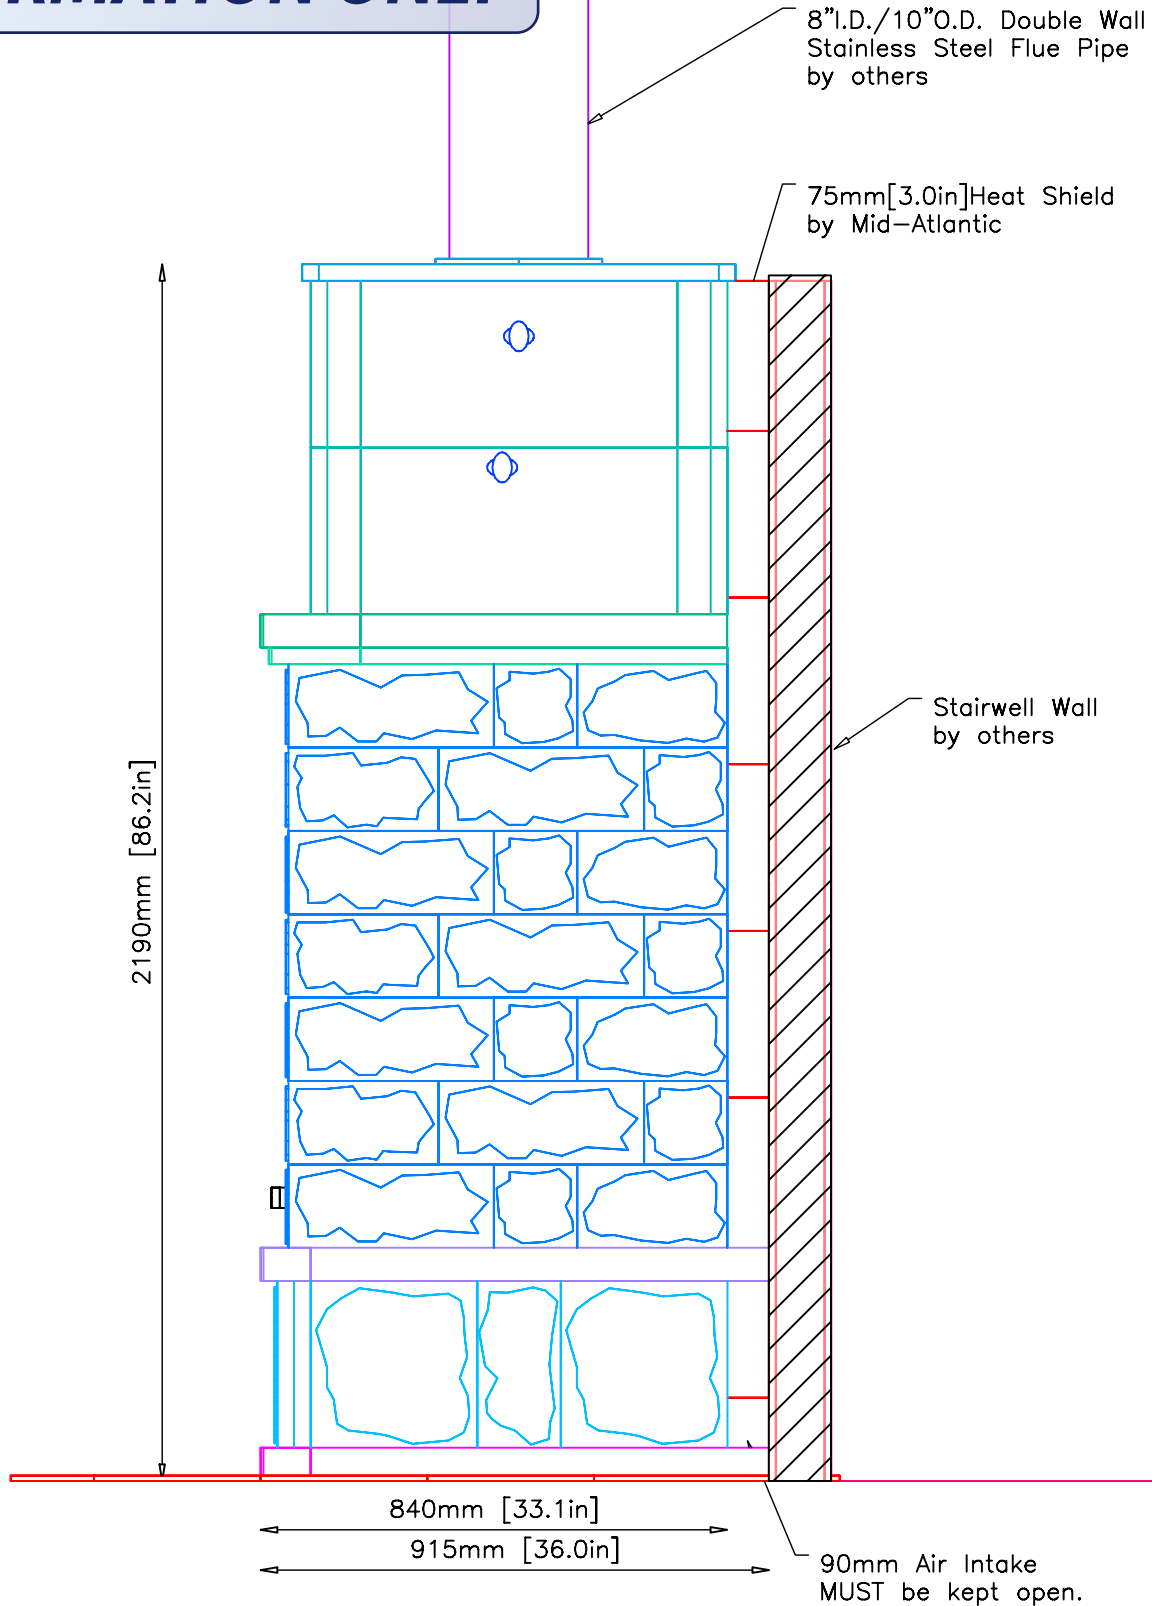

INFORMATION ONLY

Revision: 1
Date: 3/24/03
By: DPB

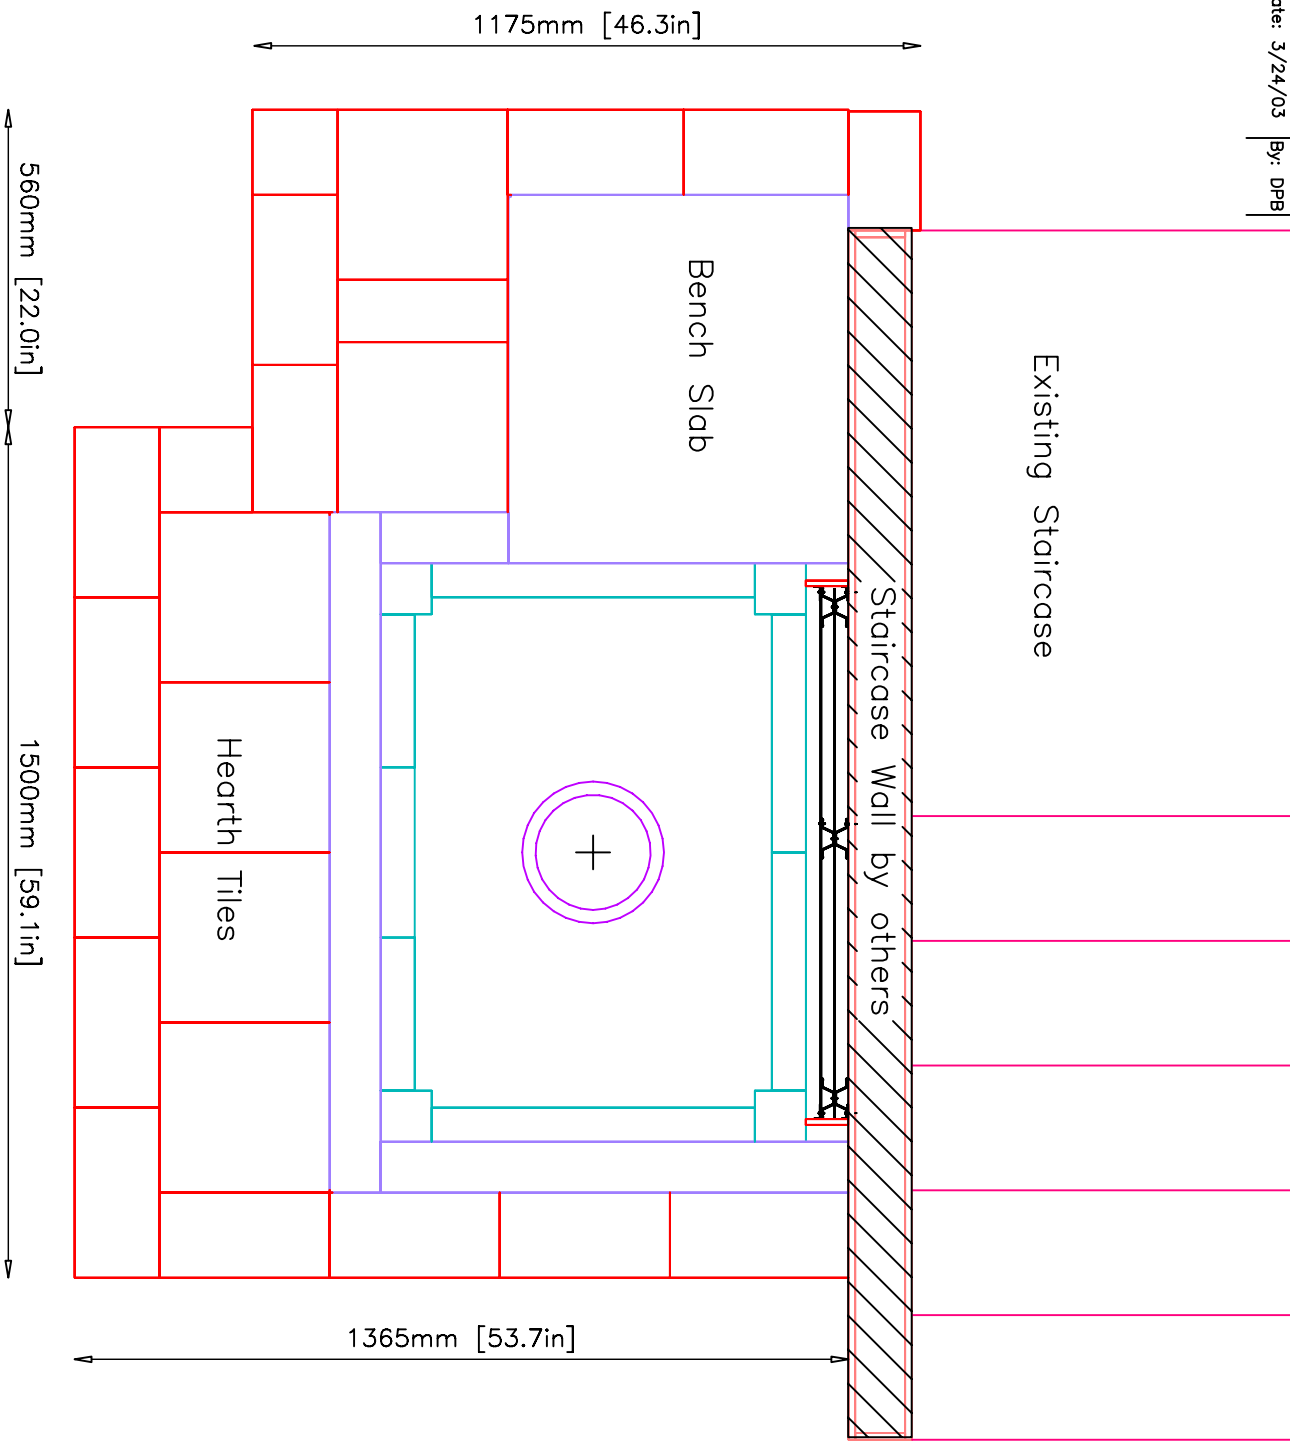


NOTE: Hearth Tiles CUT AND INSTALLED by others

INFORMATION ONLY

CAPPING SLAB:
 * MINIMUM 4" WITH REBAR 6"O.C.
 * NONCOMBUSTIBLE CEMENT BOARD
 under capping slab (NOT PLYWOOD)

MINIMUM 2" from base of unit:
 38in. x 73in

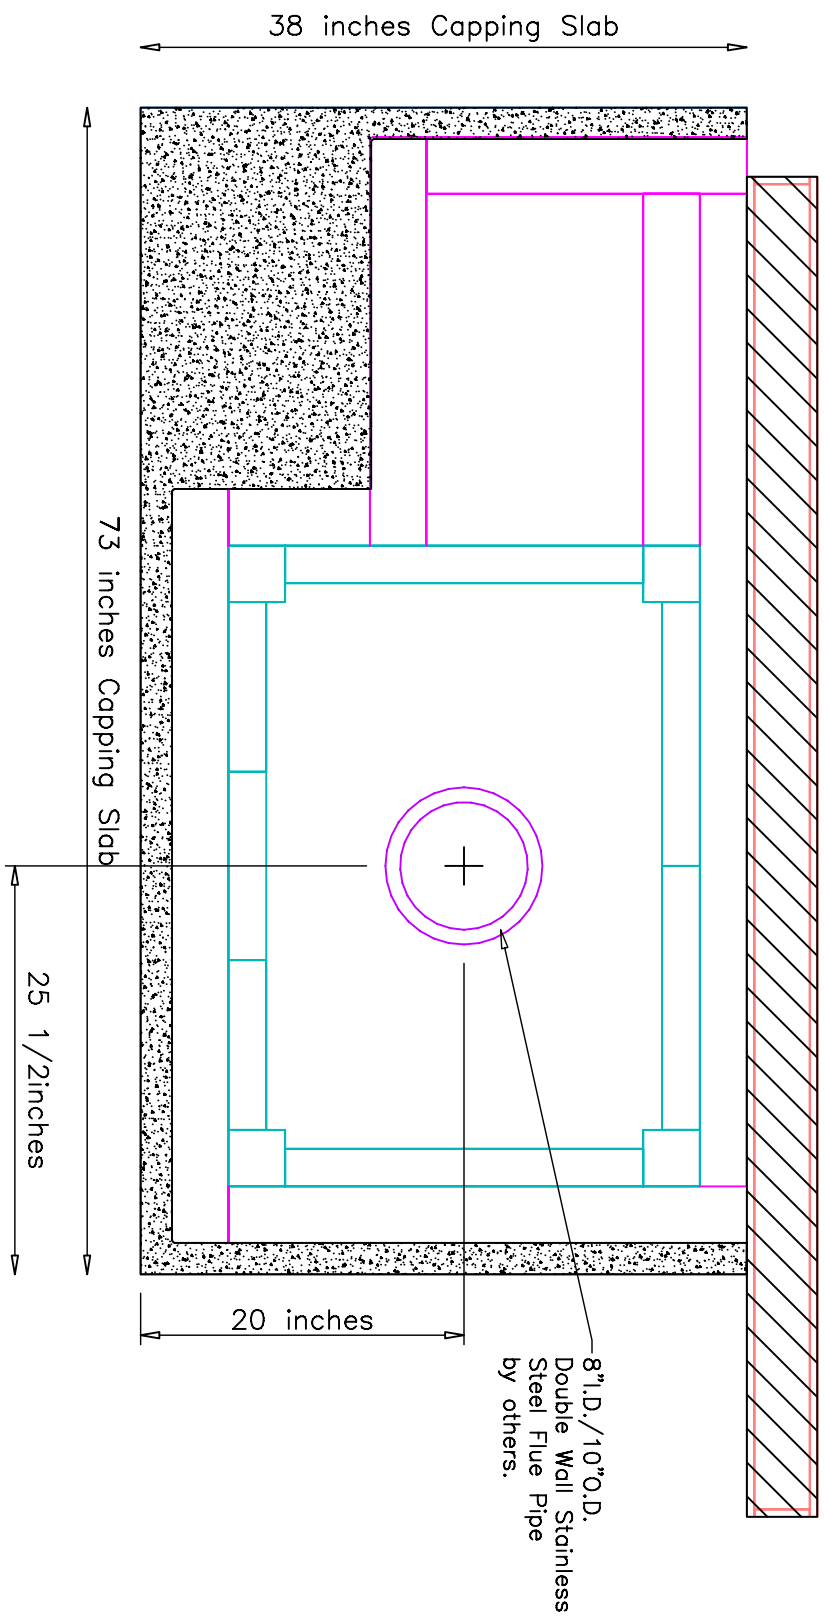


NOTE:
 TOP OF CAPPING SLAB TO BE LEVEL AND FLUSH WITH SUB-FLOOR
 Tolerances: +/- 1/8" No additional cost to adjust slab
 +/- 1/4" \$150.00-\$200.00 additional cost to adjust slab
 +/- 1/2" \$500.00 additional cost to adjust slab


Flue Location:
 From lower right corner of Capping Slab:
 25 1/2 inches by 20 inches.

UNIT WEIGHT: Approx. 10,000lbs.
 Contractor is responsible for engineering capping slab to support weight of fireplace.

Capping Slab
Front View

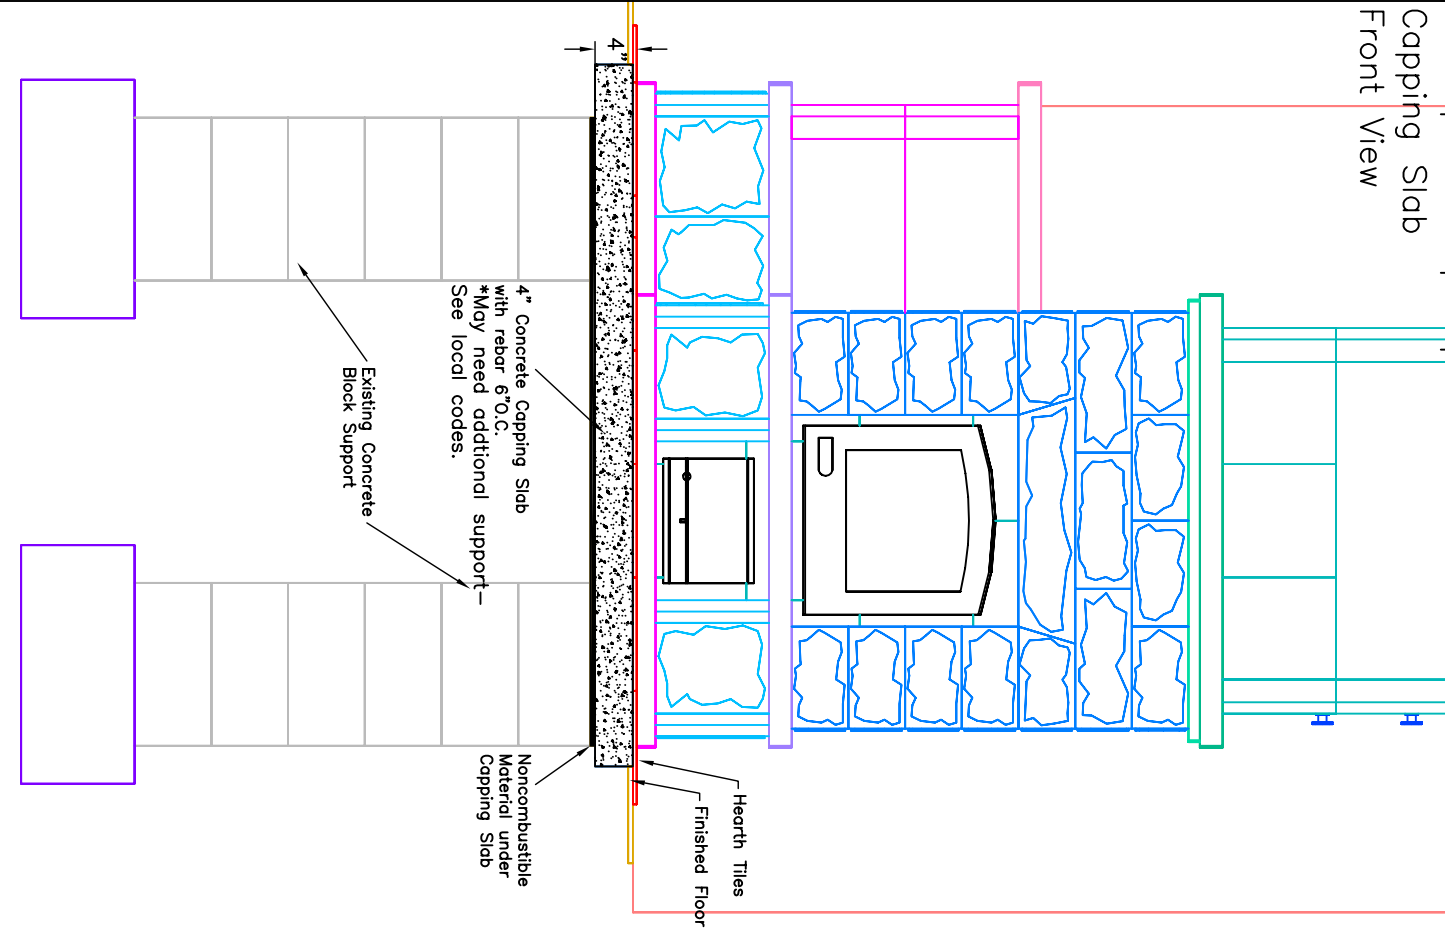

Side View

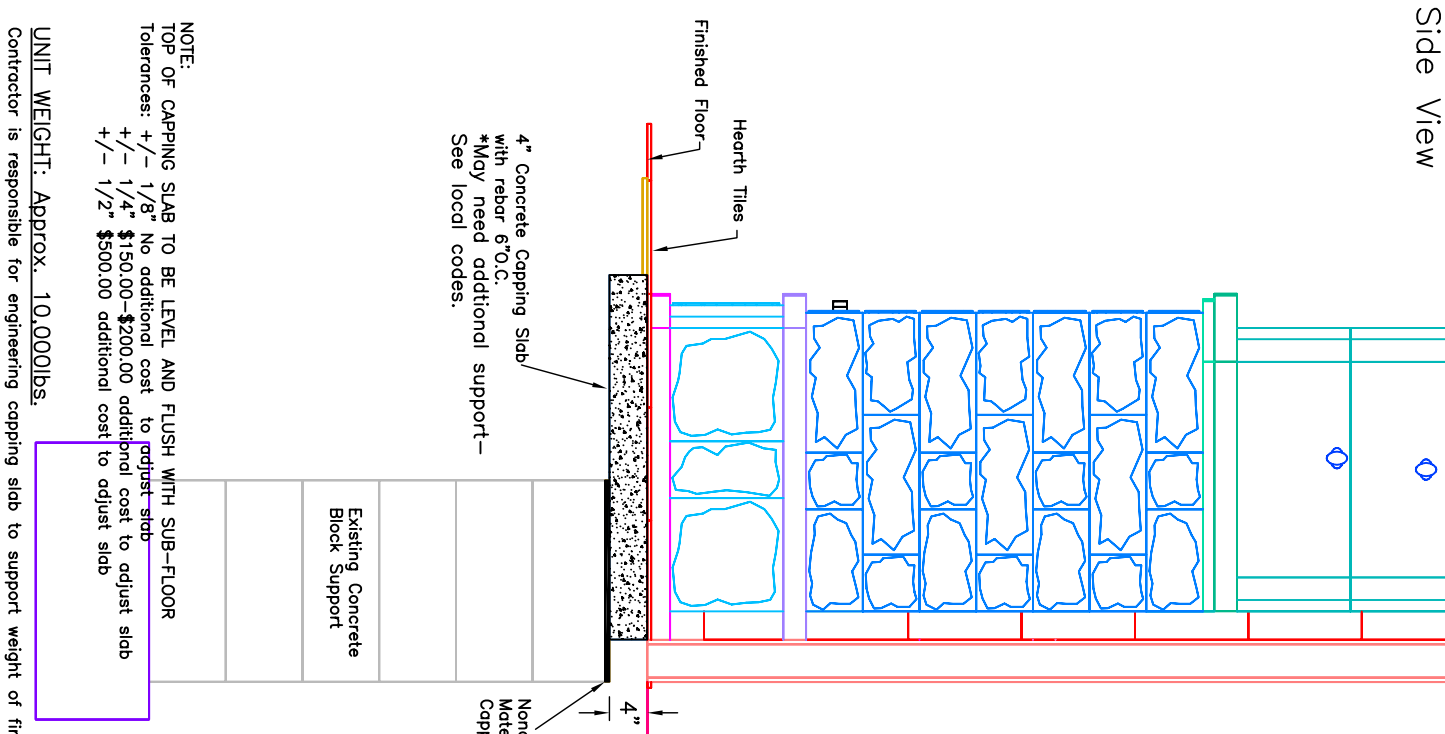

INFORMATION ONLY

NOTE:
TOP OF CAPPING SLAB TO BE LEVEL AND FLUSH WITH SUB-FLOOR
Tolerances: +/- 1/8" No additional cost to adjust slab
+/- 1/4" \$150.00 additional cost to adjust slab
+/- 1/2" \$500.00 additional cost to adjust slab

UNIT WEIGHT: Approx. 10,000lbs.
Contractor is responsible for engineering capping slab to support weight of fireplace.