


# INFORMATION ONLY

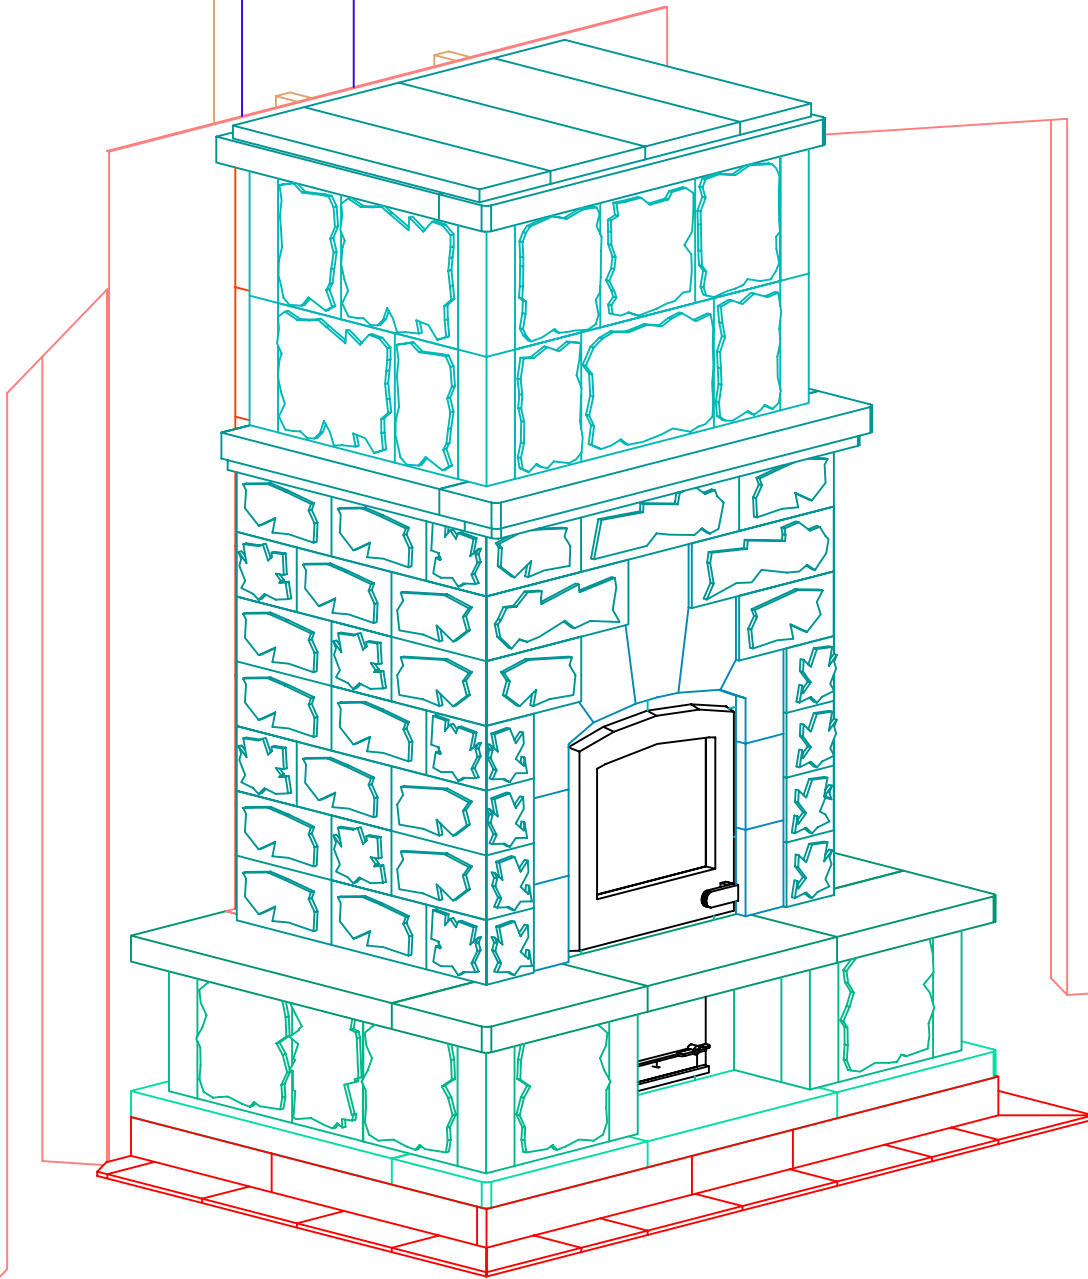

**TULIKIVI** 


MID-ATLANTIC MASONRY HEAT  
McIntire Business Park  
Charlottesville, VA 22903  
(434)979-9707 Fax 434-979-6416

PROJECT NUNES  
MODEL TU2700/2


VIEW ISOMETRIC  
DRAWN BY D.POWLEY  
DATE 12/7/01

PAGE 1 - A

# INFORMATION ONLY

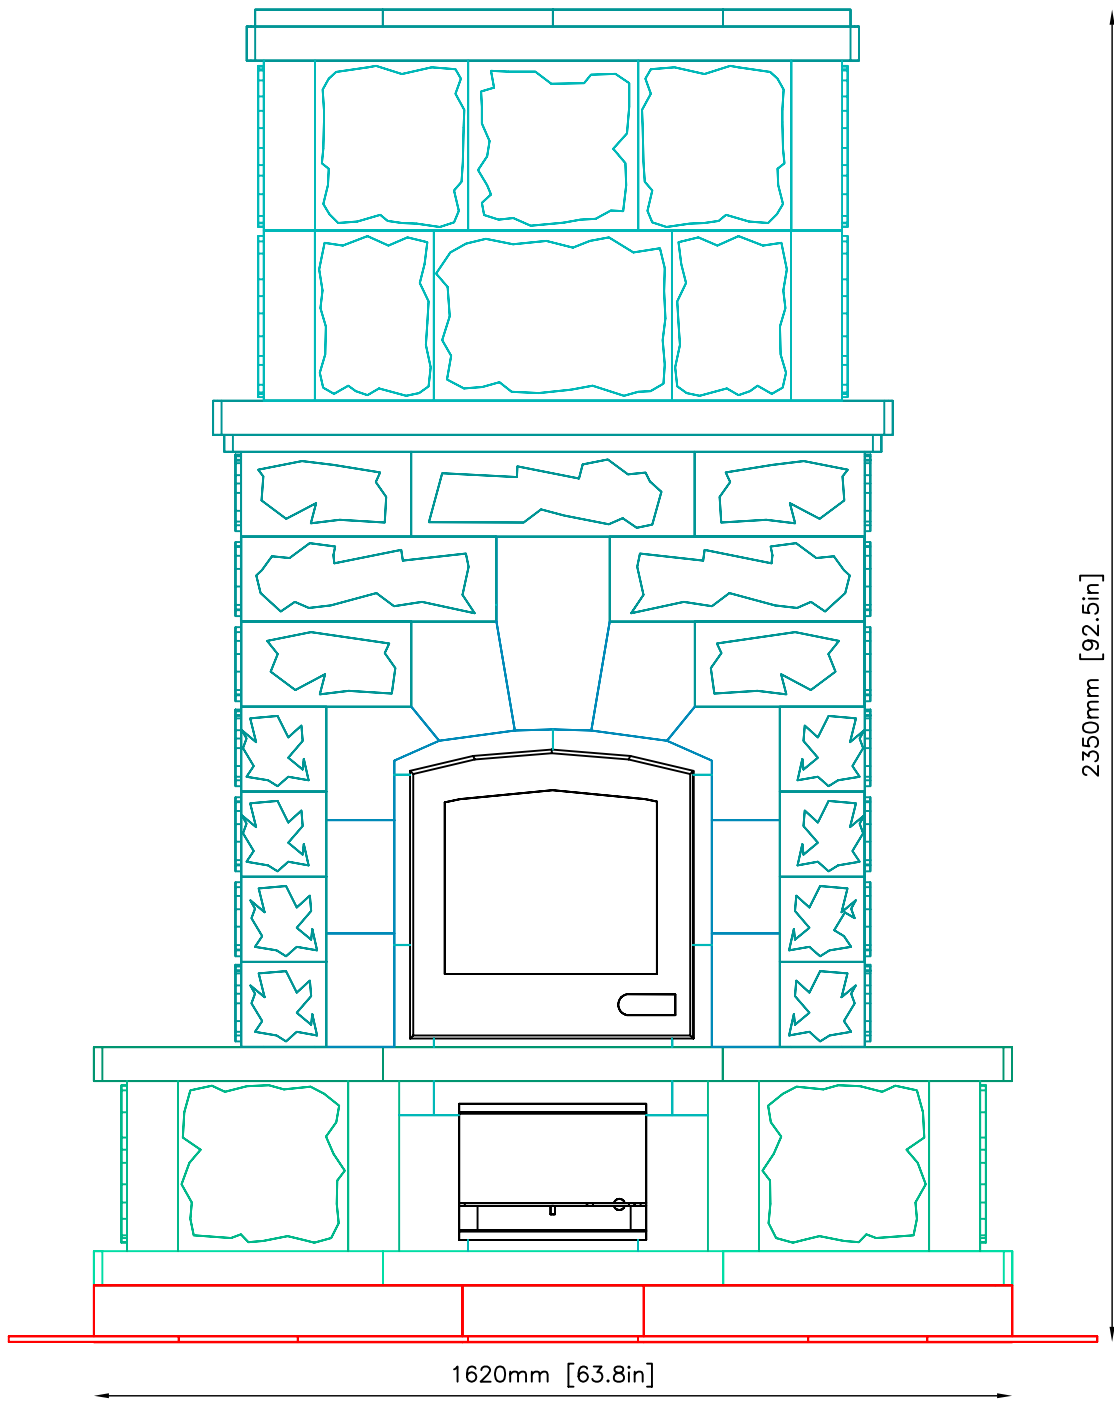

# INFORMATION ONLY

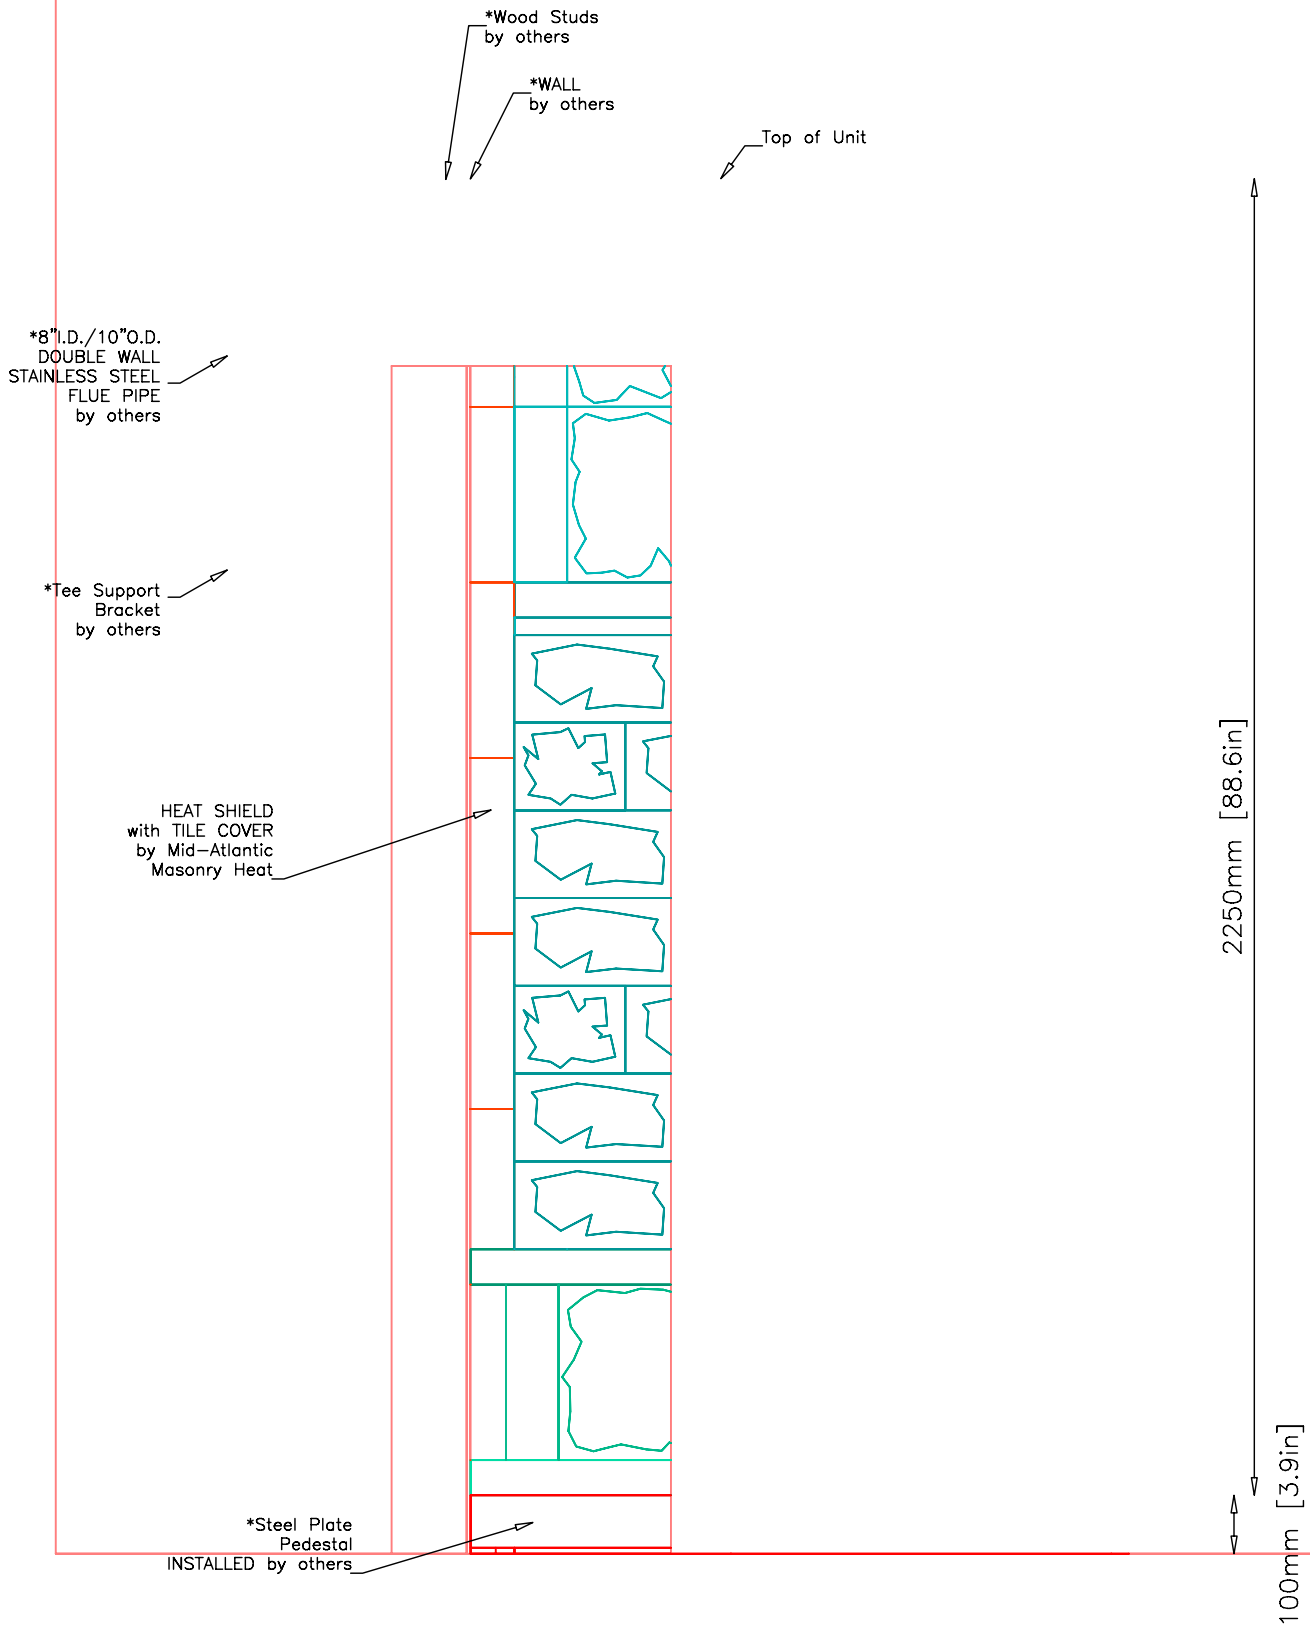

\* In place before Tulikivi Installation



MID-ATLANTIC MASONRY HEAT  
McIntire Business Park  
Charlottesville, VA 22903  
(434)979-9707 Fax 434-979-6416


PROJECT NUNES  
MODEL TU2700/2

VIEW SIDE  
DRAWN BY D.POWLEY

DATE 12/7/01

PAGE 3-A

# INFORMATION ONLY

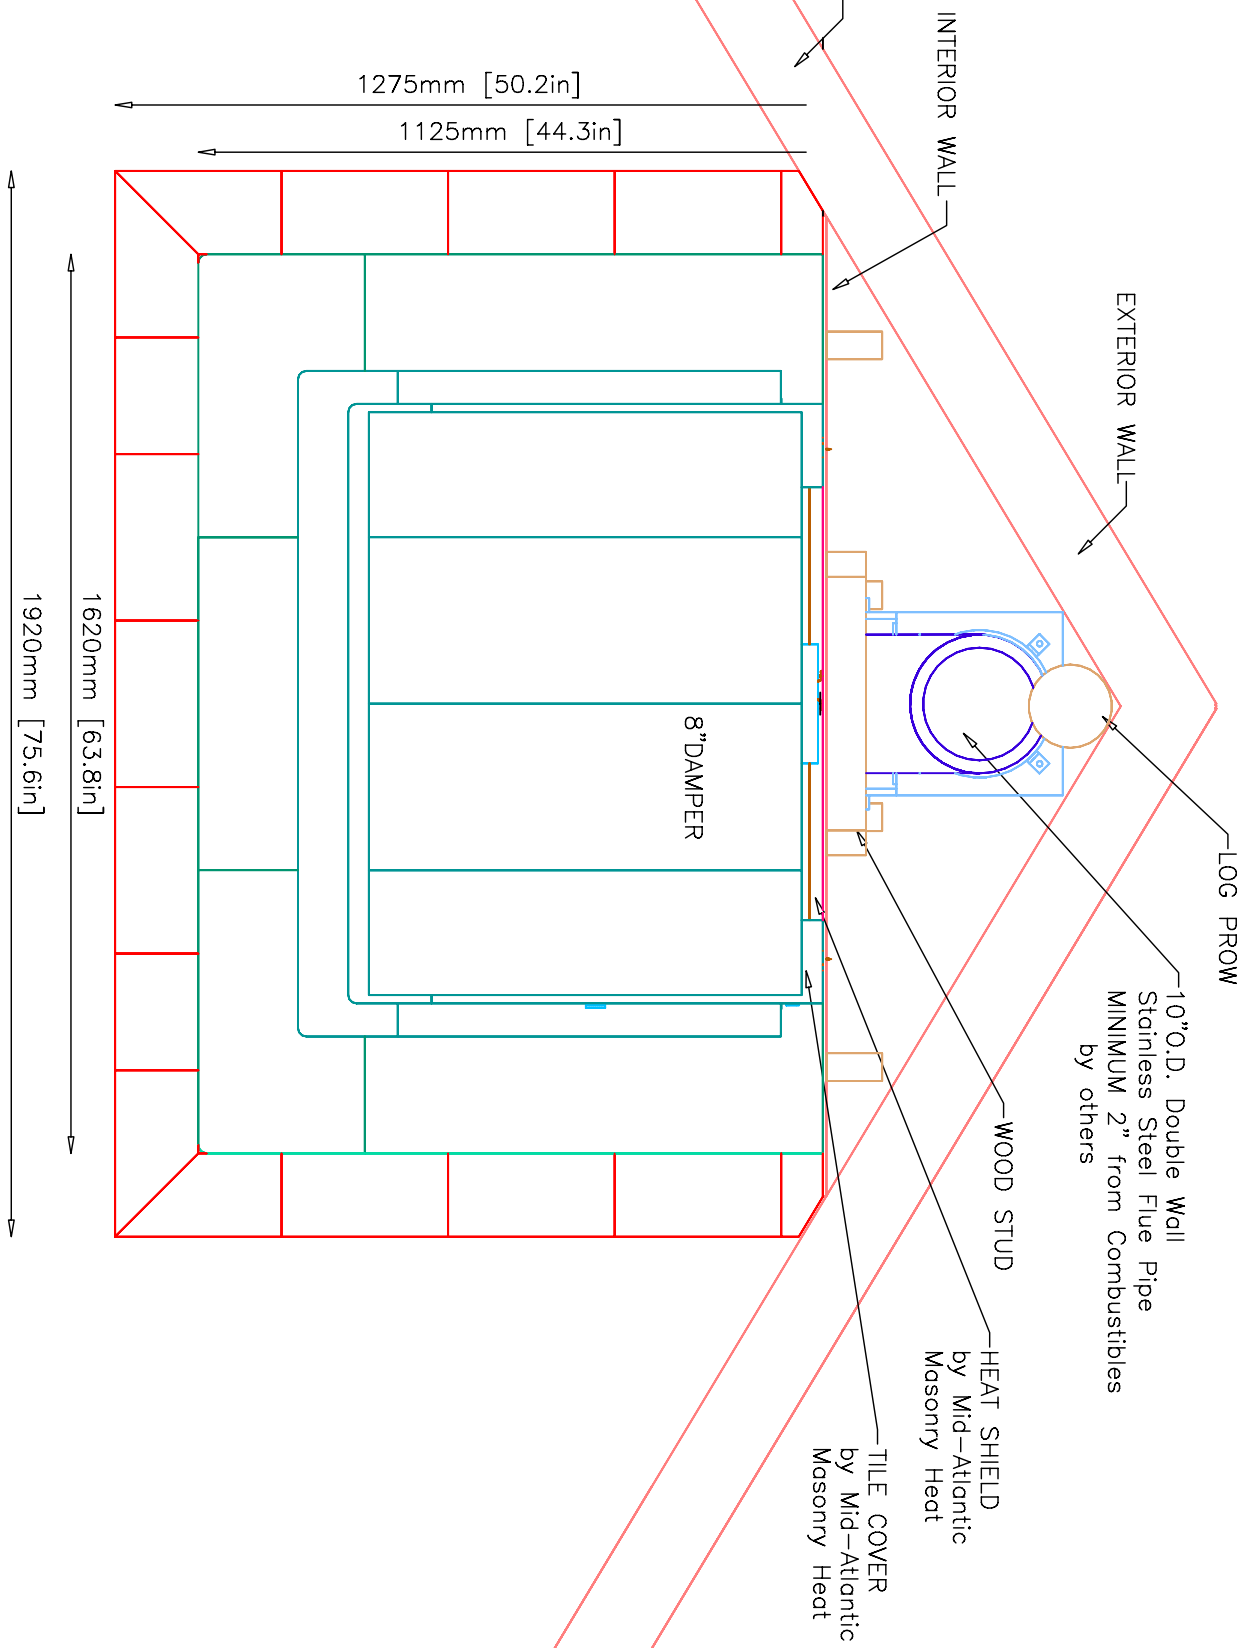

MID-ATLANTIC MASONRY HEAT  
 McIntire Business Park  
 Charlottesville, VA 22903  
 (434)979-9707 Fax 434-979-6416

PROJECT	NUNES	VIEW	PLAN	PAGE
MODEL	TU2700/2	DRAWN BY	D.POWLEY	DATE
				12/7/01

PAGE 4 - A