


INFORMATION ONLY

Revision: 1	Date: 7/05/02	By: DP
Revision: 2	Date: 10/7/02	By: DP

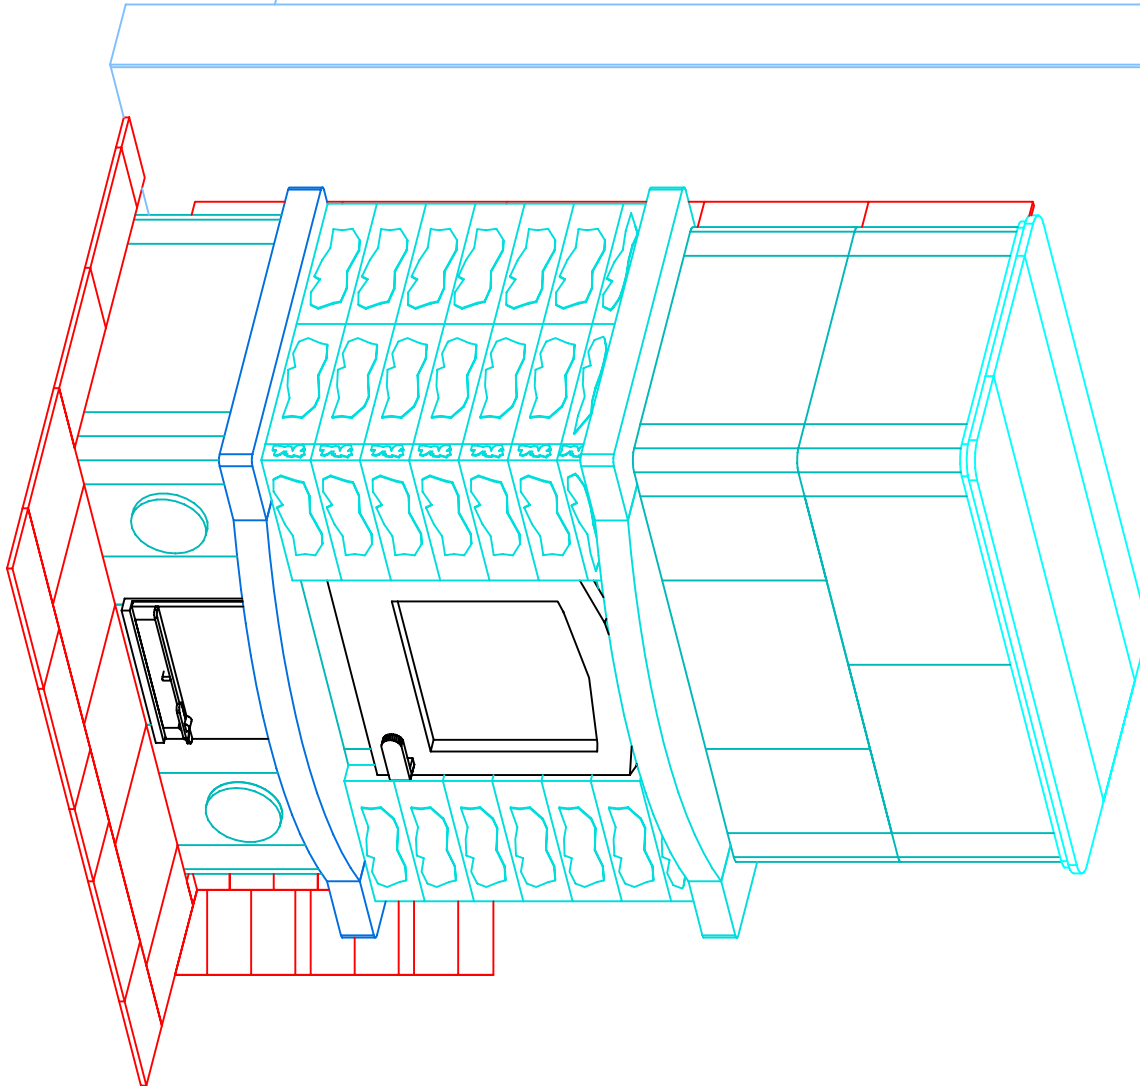

NOTES: Hearth and Wall Tiles CUT AND INSTALLED by others



MID-ATLANTIC MASONRY HEAT
 McIntire Business Park
 Charlottesville, VA 22903
 (434)979-9707 Fax 434-979-6416

PROJECT BARTLEY
 MODEL TU2200/1

CONTRACT 5216
 DRAWN BY D.POWLEY


VIEW ISOMETRIC
 DATE 1/03/02

PAGE

1

INFORMATION ONLY

Revision: 1	Date: 7/05/02	By: DP
Revision: 2	Date: 10/7/02	By: DP

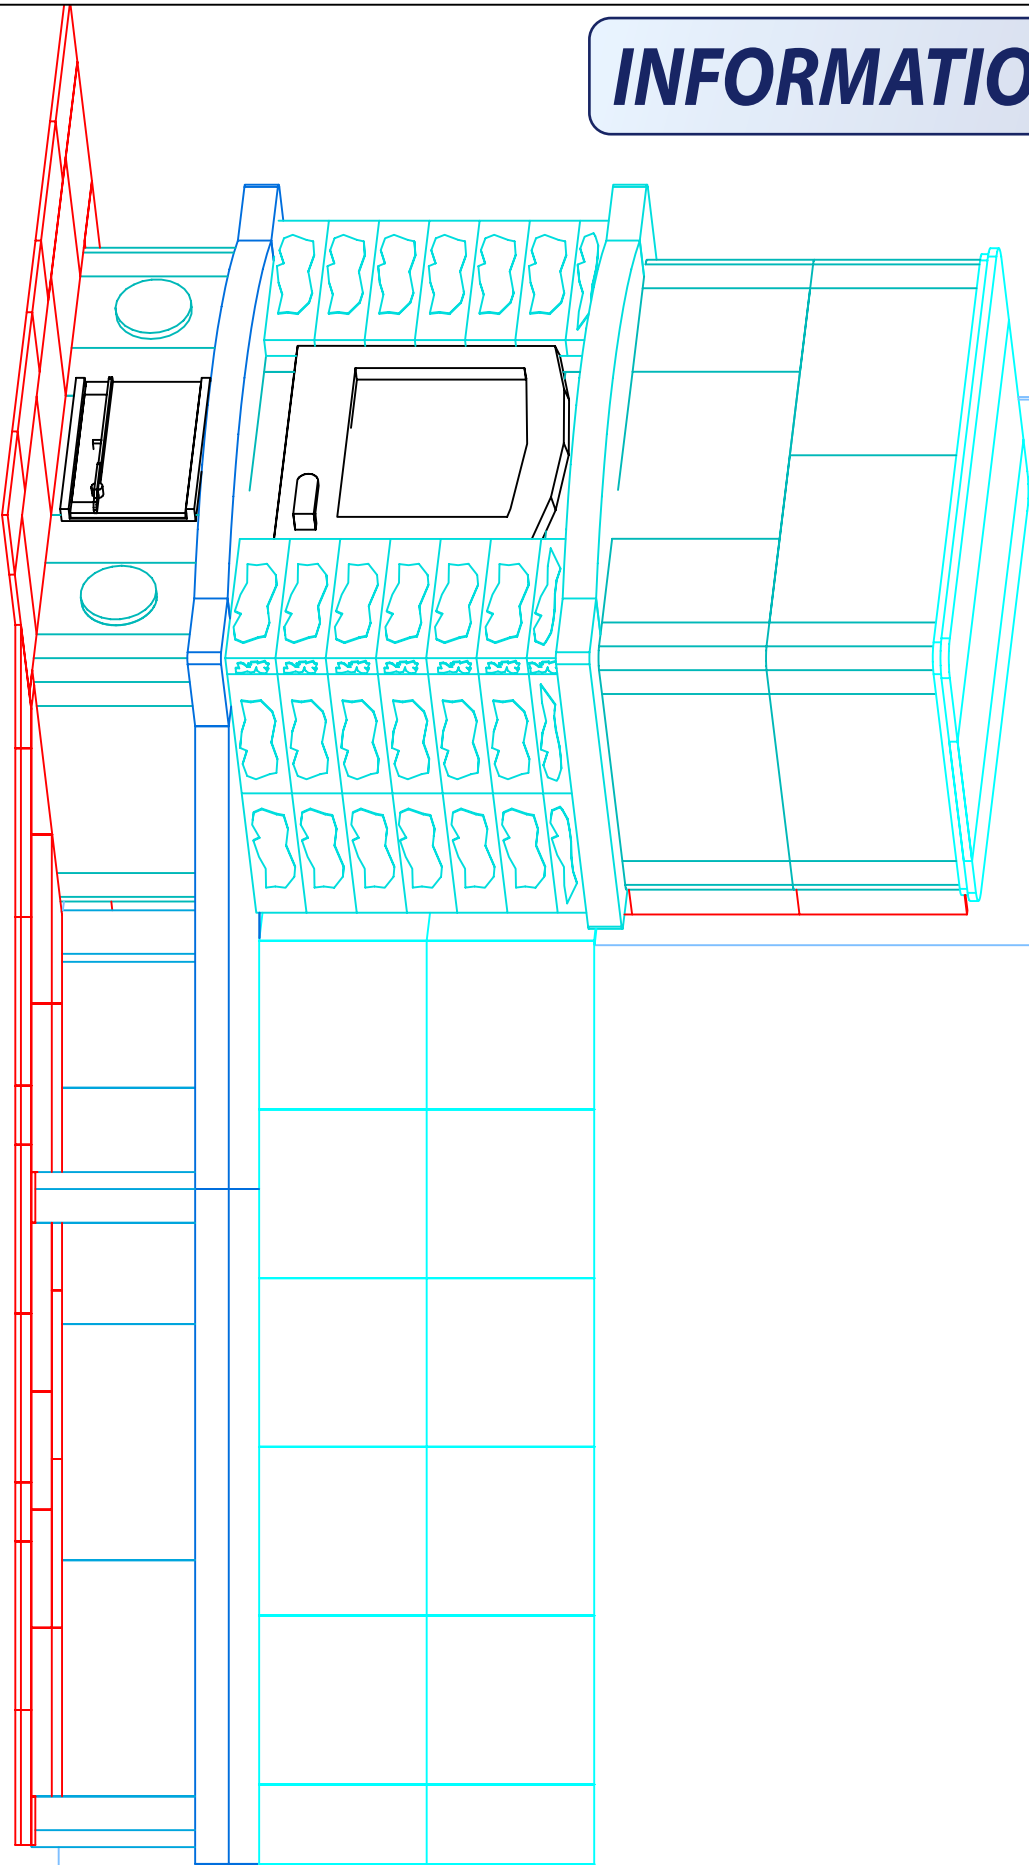

NOTES: Hearth and Wall Tiles CUT AND INSTALLED by others



MID-ATLANTIC MASONRY HEAT
McIntire Business Park
Charlottesville, VA 22903
(434)979-9707 Fax 434-979-6416


PROJECT BARTLEY
MODEL TU2200/1

CONTRACT 5216
DRAWN BY D.POWLEY

VIEW ISOMETRIC
DATE 1/03/02

PAGE 2

Revision: 1	Date: 7/05/02	By: DP
Revision: 2	Date: 10/7/02	By: DP

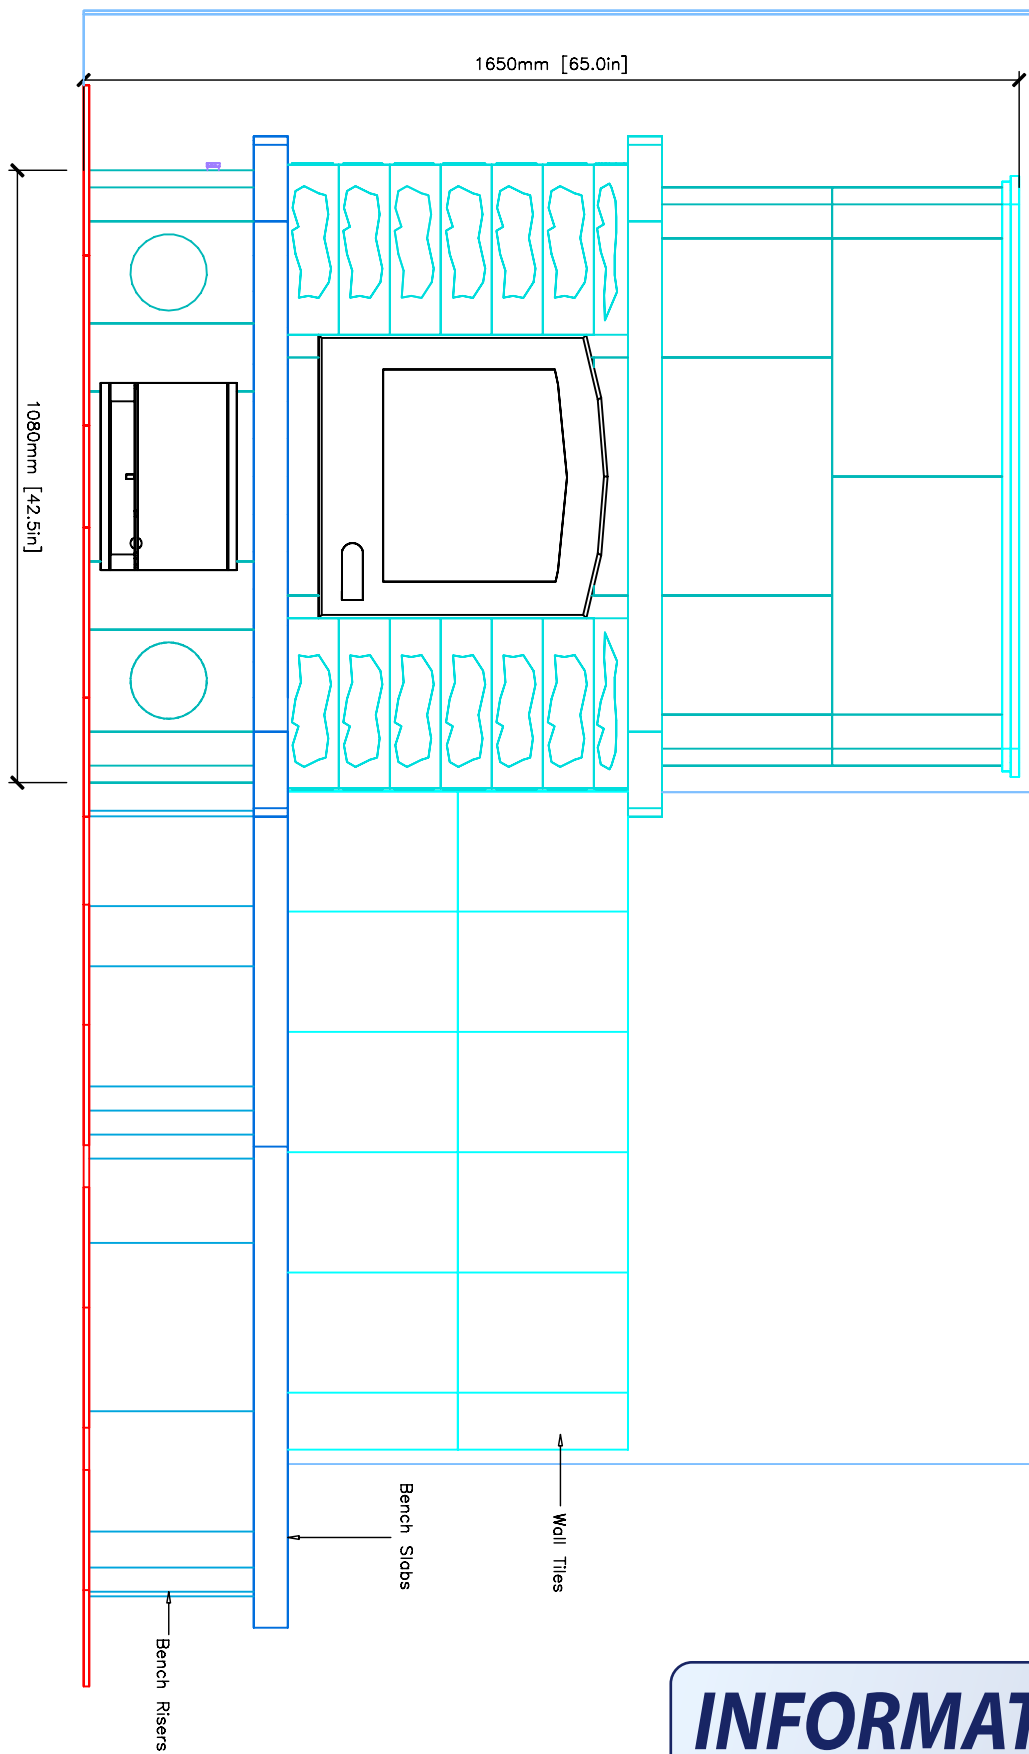

NOTES: Hearth and Wall Tiles CUT AND INSTALLED by others

INFORMATION ONLY



MID-ATLANTIC MASONRY HEAT
 McIntire Business Park
 Charlottesville, VA 22903
 (434)979-9707 Fax 434-979-6416

PROJECT BARTLEY
 MODEL TU2200/1


CONTRACT 5216
 DRAWN BY D.POWLEY

VIEW FRONT
 DATE 1/03/02

PAGE 3

Revision: 1	Date: 7/05/02	By: DP
Revision: 2	Date: 10/7/02	By: DP


INFORMATION ONLY

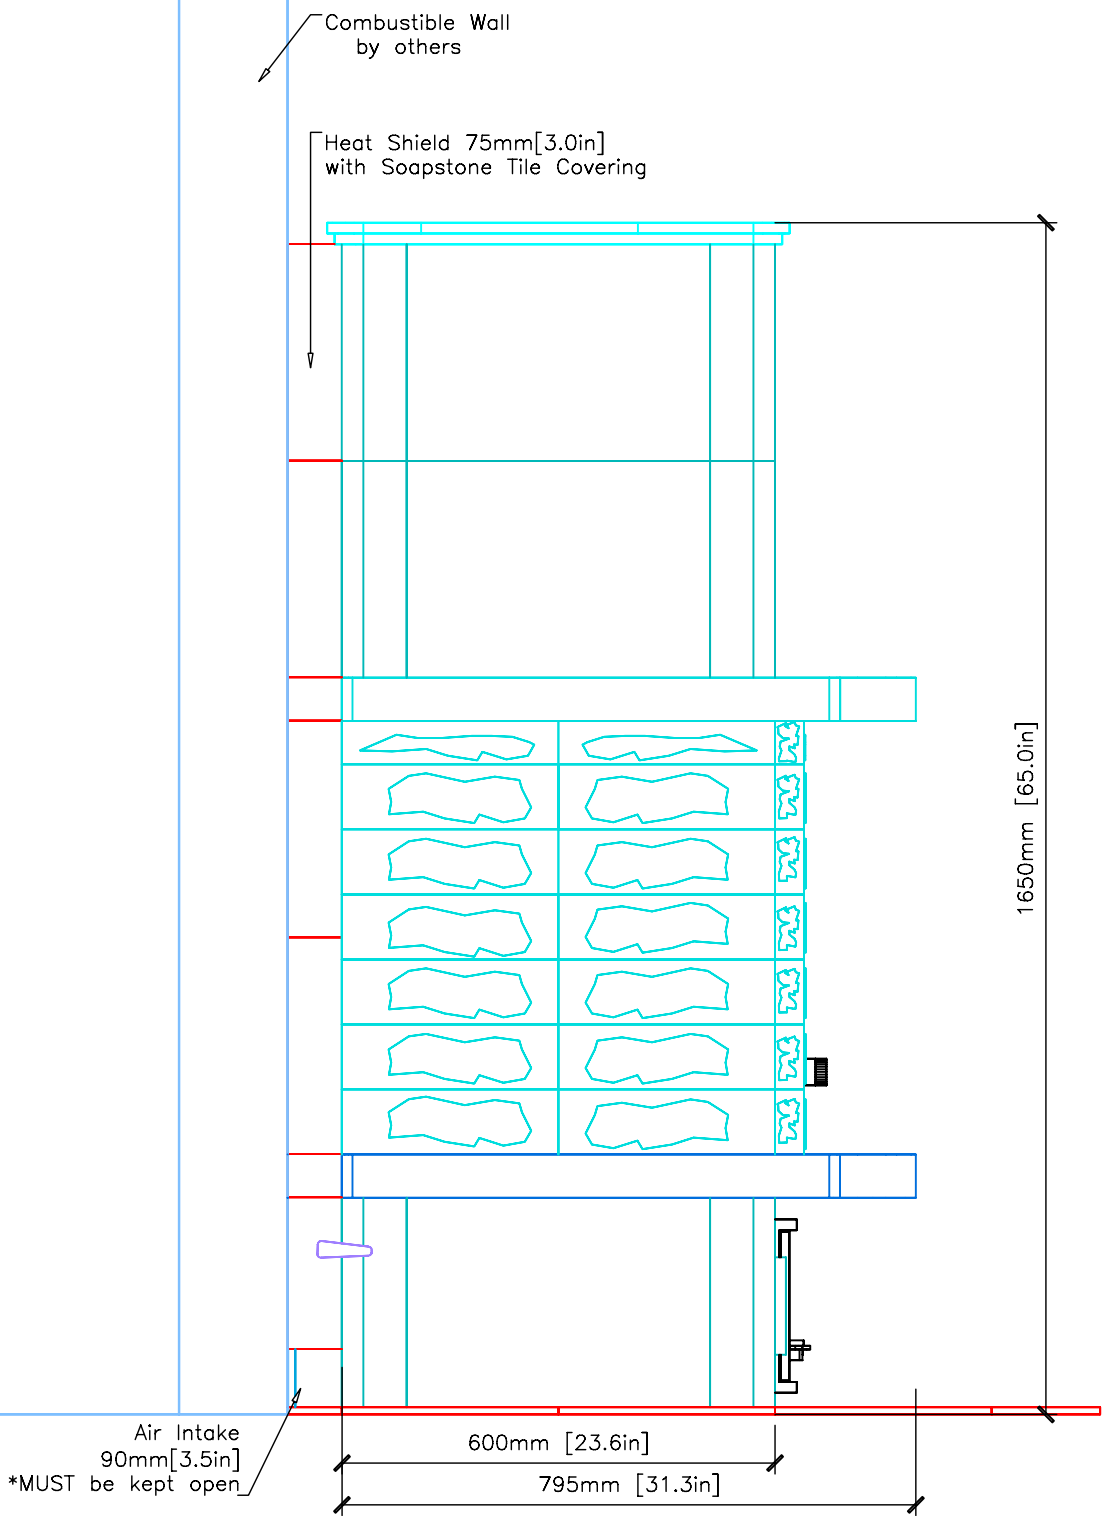

NOTES: Hearth and Wall Tiles CUT AND INSTALLED by others

Revision: 1	Date: 7/05/02	By: DP
Revision: 2	Date: 10/7/02	By: DP

INFORMATION ONLY

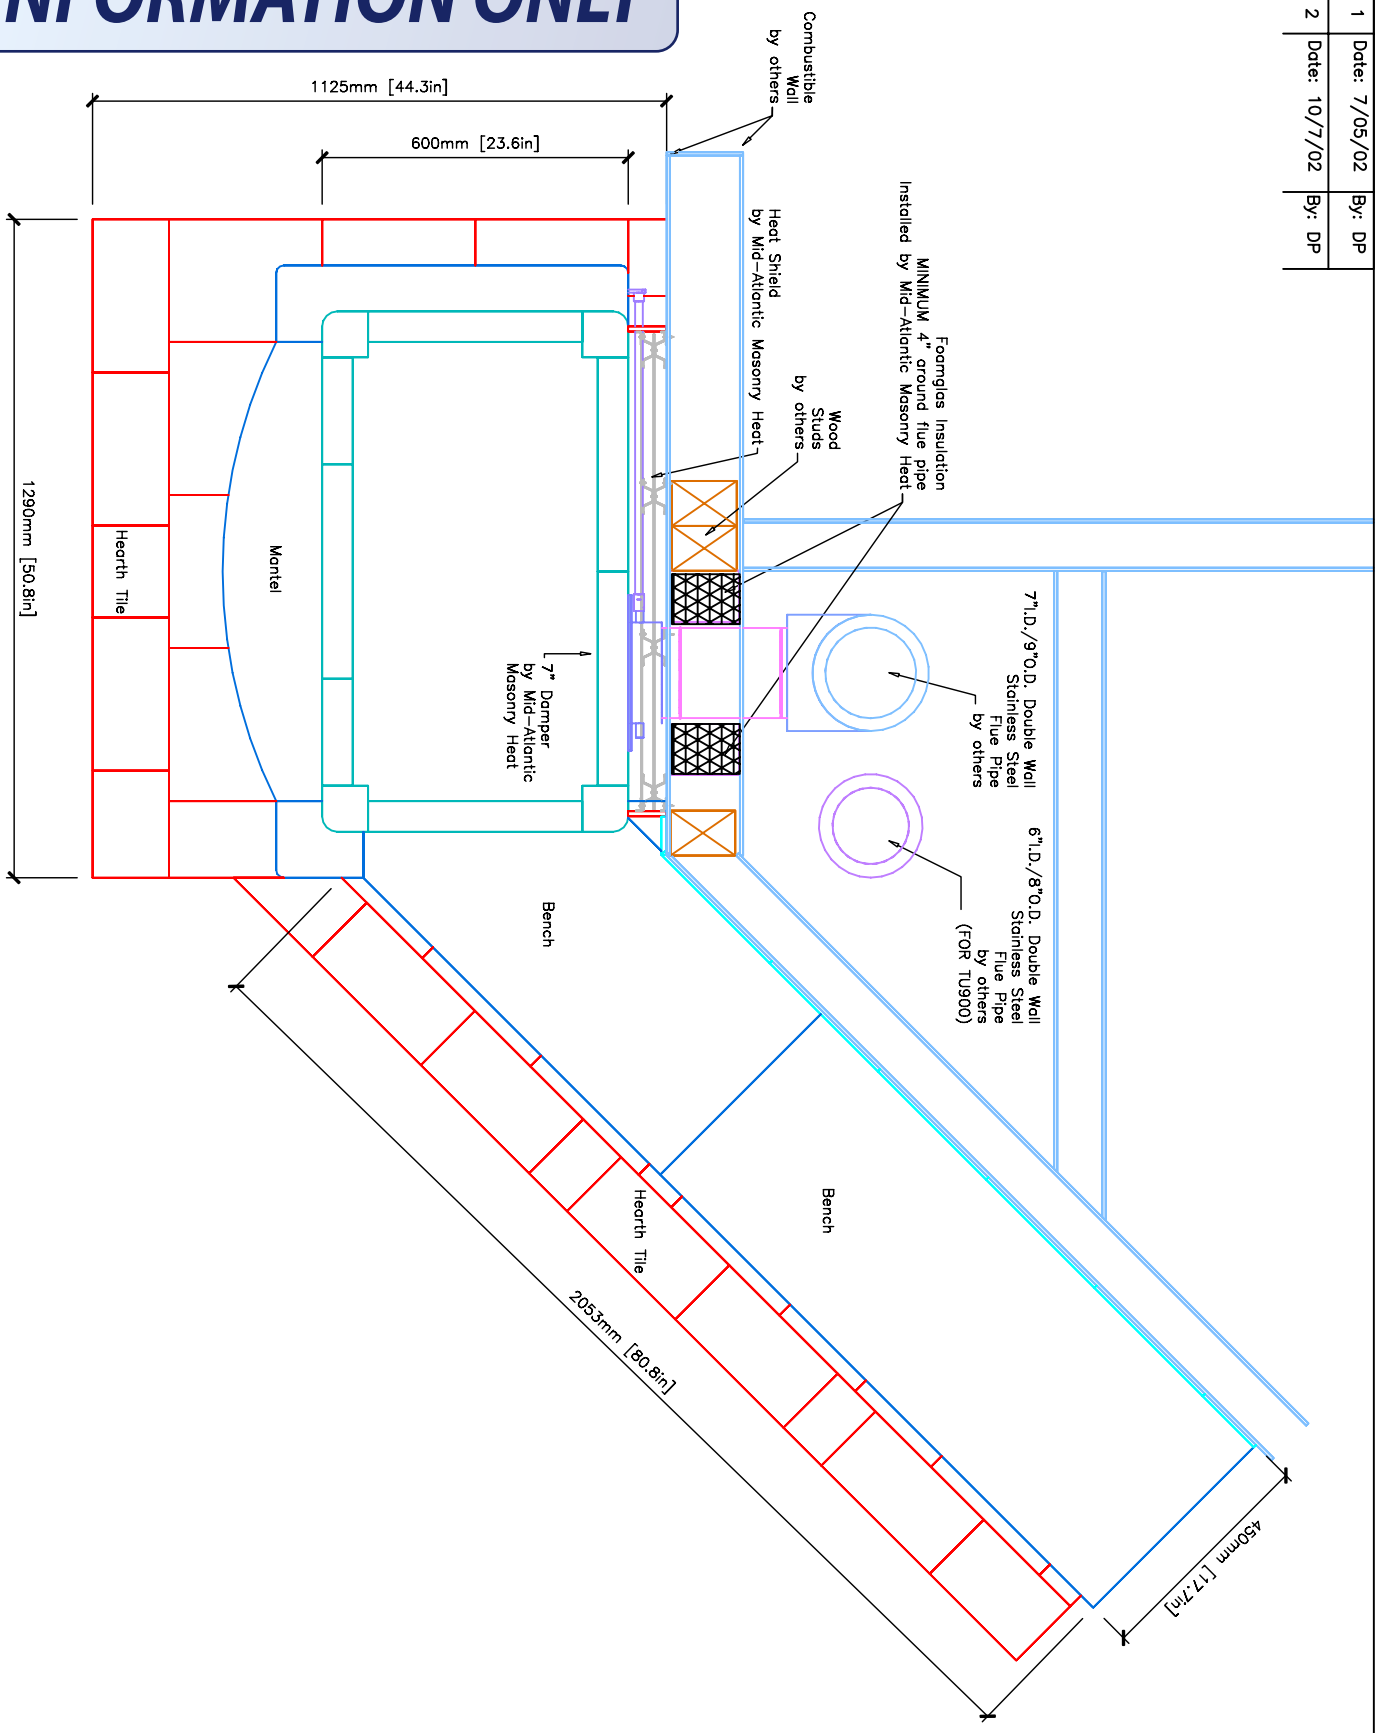

NOTES: Hearth and Wall Tiles CUT AND INSTALLED by others



MID-ATLANTIC MASONRY HEAT
 McIntire Business Park
 Charlottesville, VA 22903
 (434)979-9707 Fax 434-979-6416

PROJECT BARTLEY
 MODEL TU2200/1

CONTRACT 5216
 DRAWN BY D.POWLEY

VIEW PLAN
 DATE 1/03/02


PAGE 5

Revision: 1	Date: 7/05/02	By: DP
Revision: 2	Date: 10/7/02	By: DP

CAPPING SLAB

Minimum Dimensions--2" from Base of Unit
28.5" x 46.5"

INFORMATION ONLY

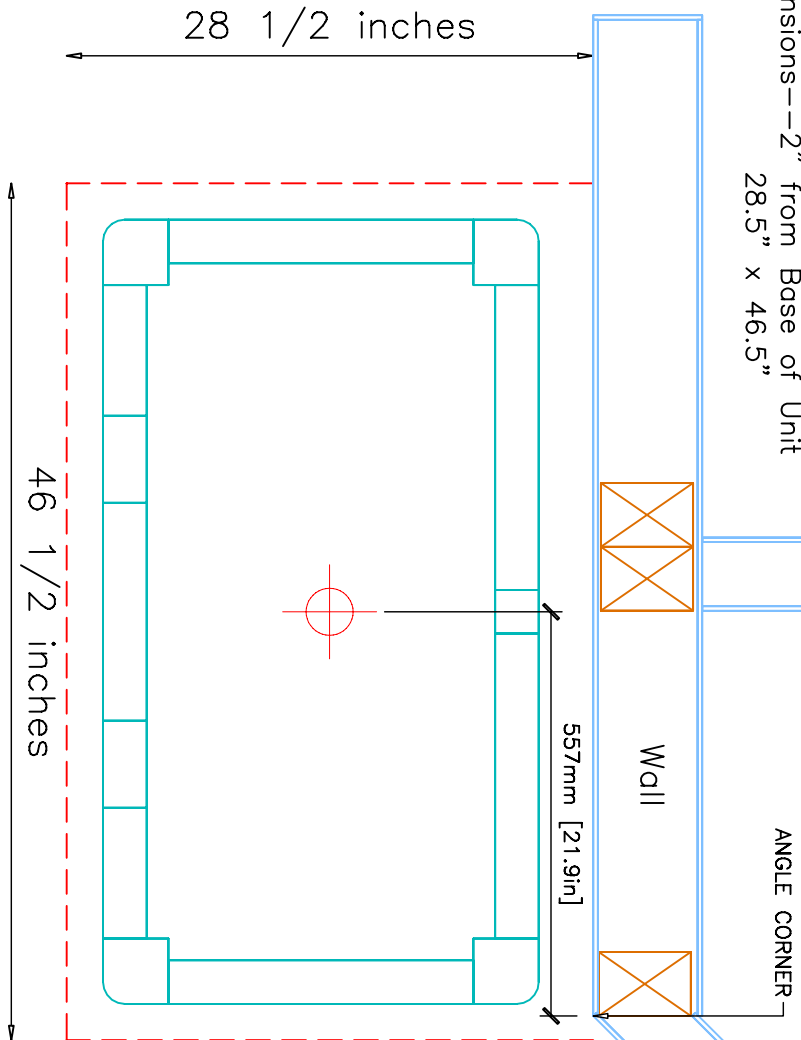

NOTE: Middle of Capping Slab is 21.9" from Angle Corner

NOTE:
TOP OF CAPPING SLAB TO BE LEVEL AND FLUSH WITH SUB-FLOOR
Tolerances: +/- 1/8" No addition cost to adjust slab
+/- 1/4" \$150.00-\$200.00 additional cost to adjust slab
+/- 1/2" \$500.00 additional cost to adjust slab



MID-ATLANTIC MASONRY HEAT
McIntire Business Park
Charlottesville, VA 22903
(434)979-9707 Fax 434-979-6416

PROJECT BARTLEY
MODEL TU2200/1

CONTRACT 5216
DRAWN BY D.POWLEY

VIEW CAPPING SLAB
DATE 1/03/02

PAGE 7