




# INFORMATION ONLY

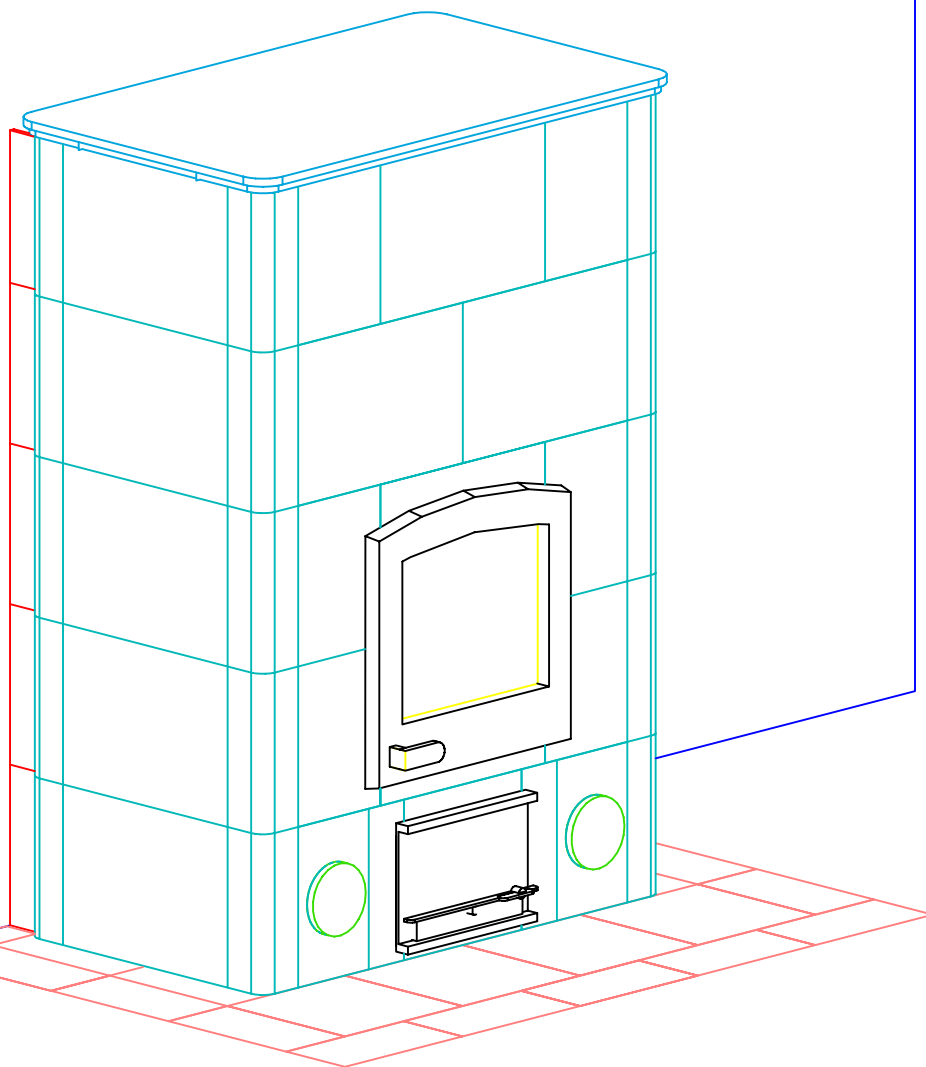

# INFORMATION ONLY

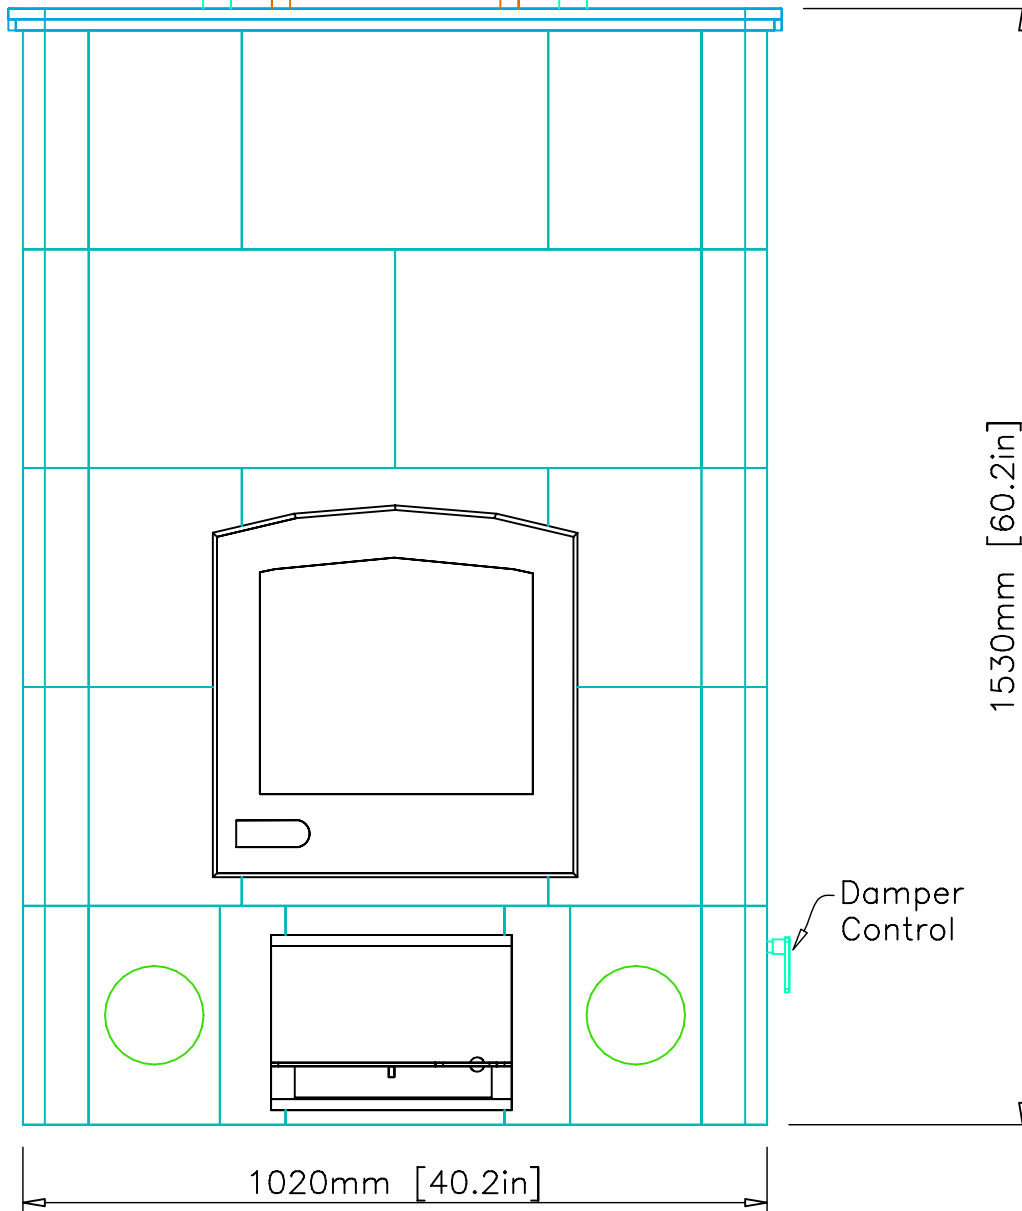


# INFORMATION ONLY

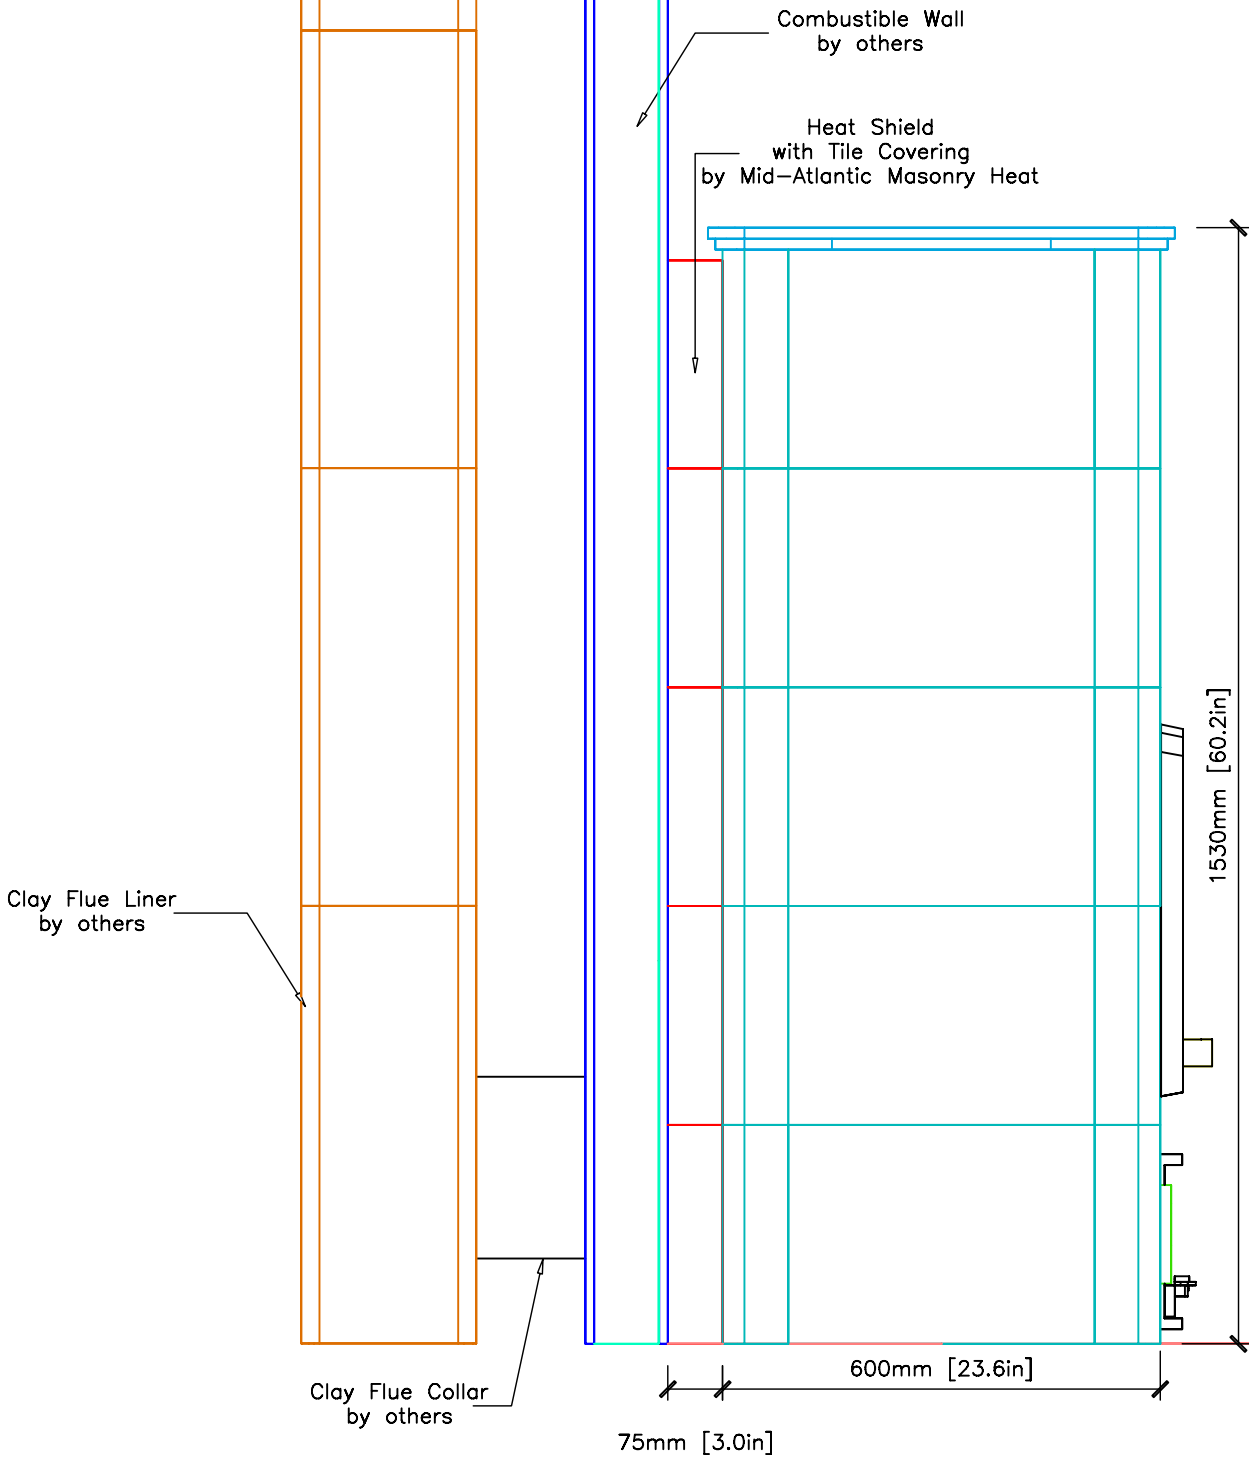

# INFORMATION ONLY

NOTE: HEARTH TILES INSTALLED BY OTHERS

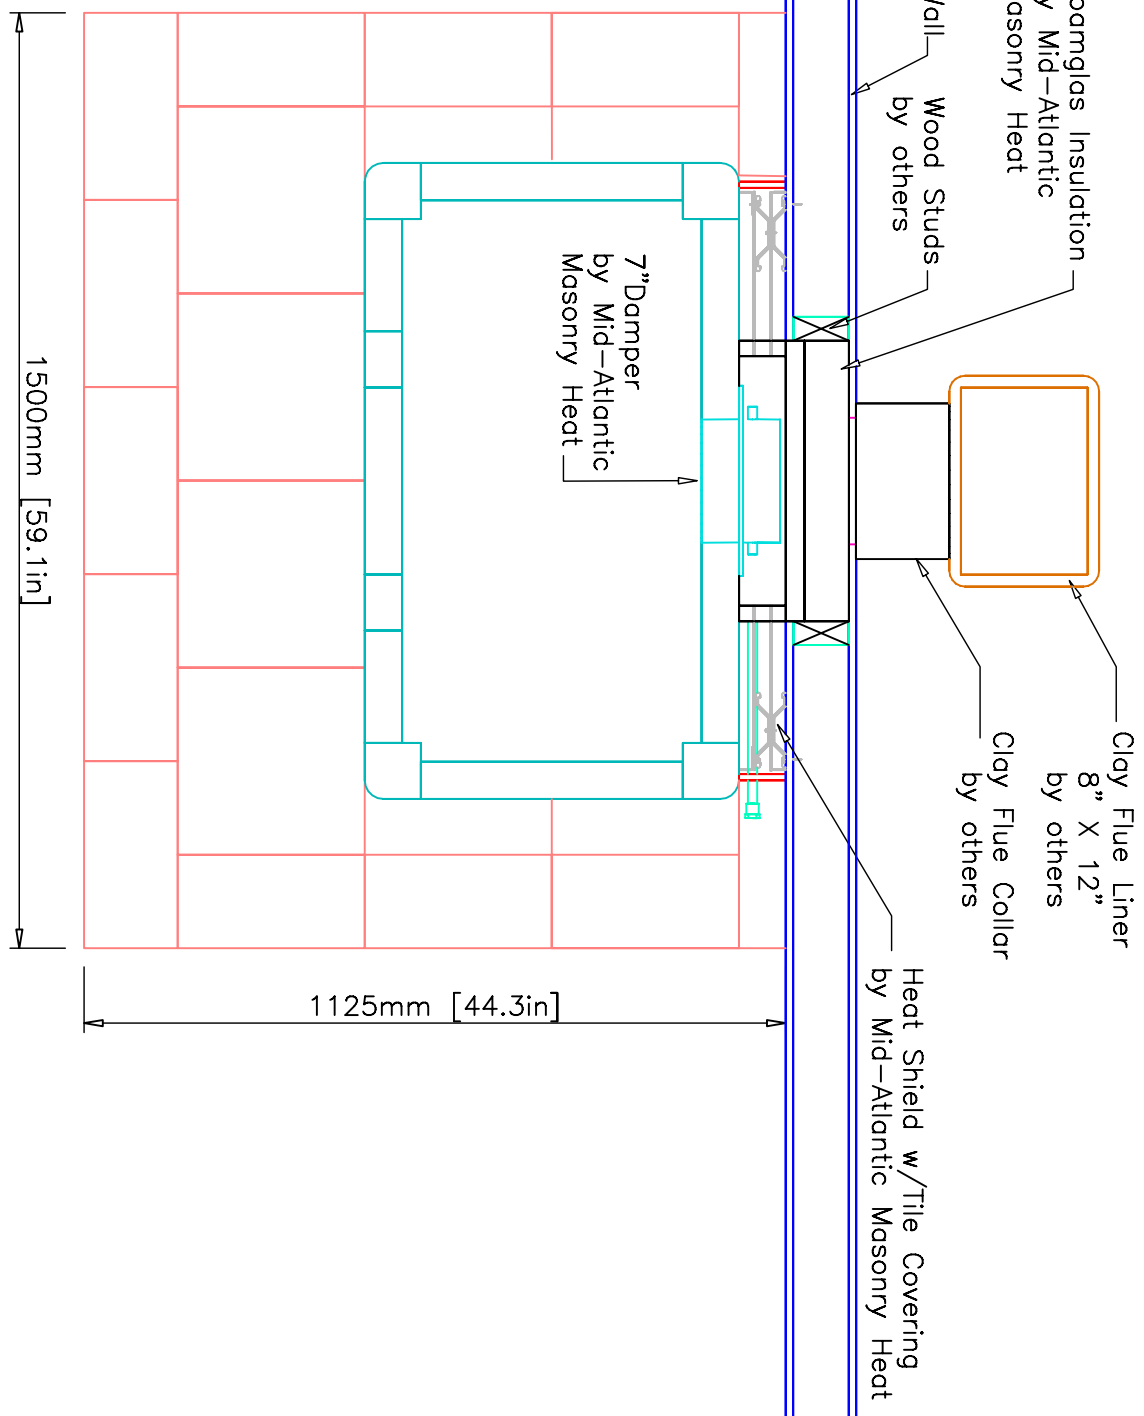

MID-ATLANTIC MASONRY HEAT  
 McIntire Business Park  
 Charlottesville, VA 22903  
 (434)979-9707 Fax 434-979-6416

PROJECT BISCARDI  
 MODEL TU2200

CONTRACT 5152  
 DRAWN BY D.POWLEY

VIEW PLAN  
 DATE 1/11/02