



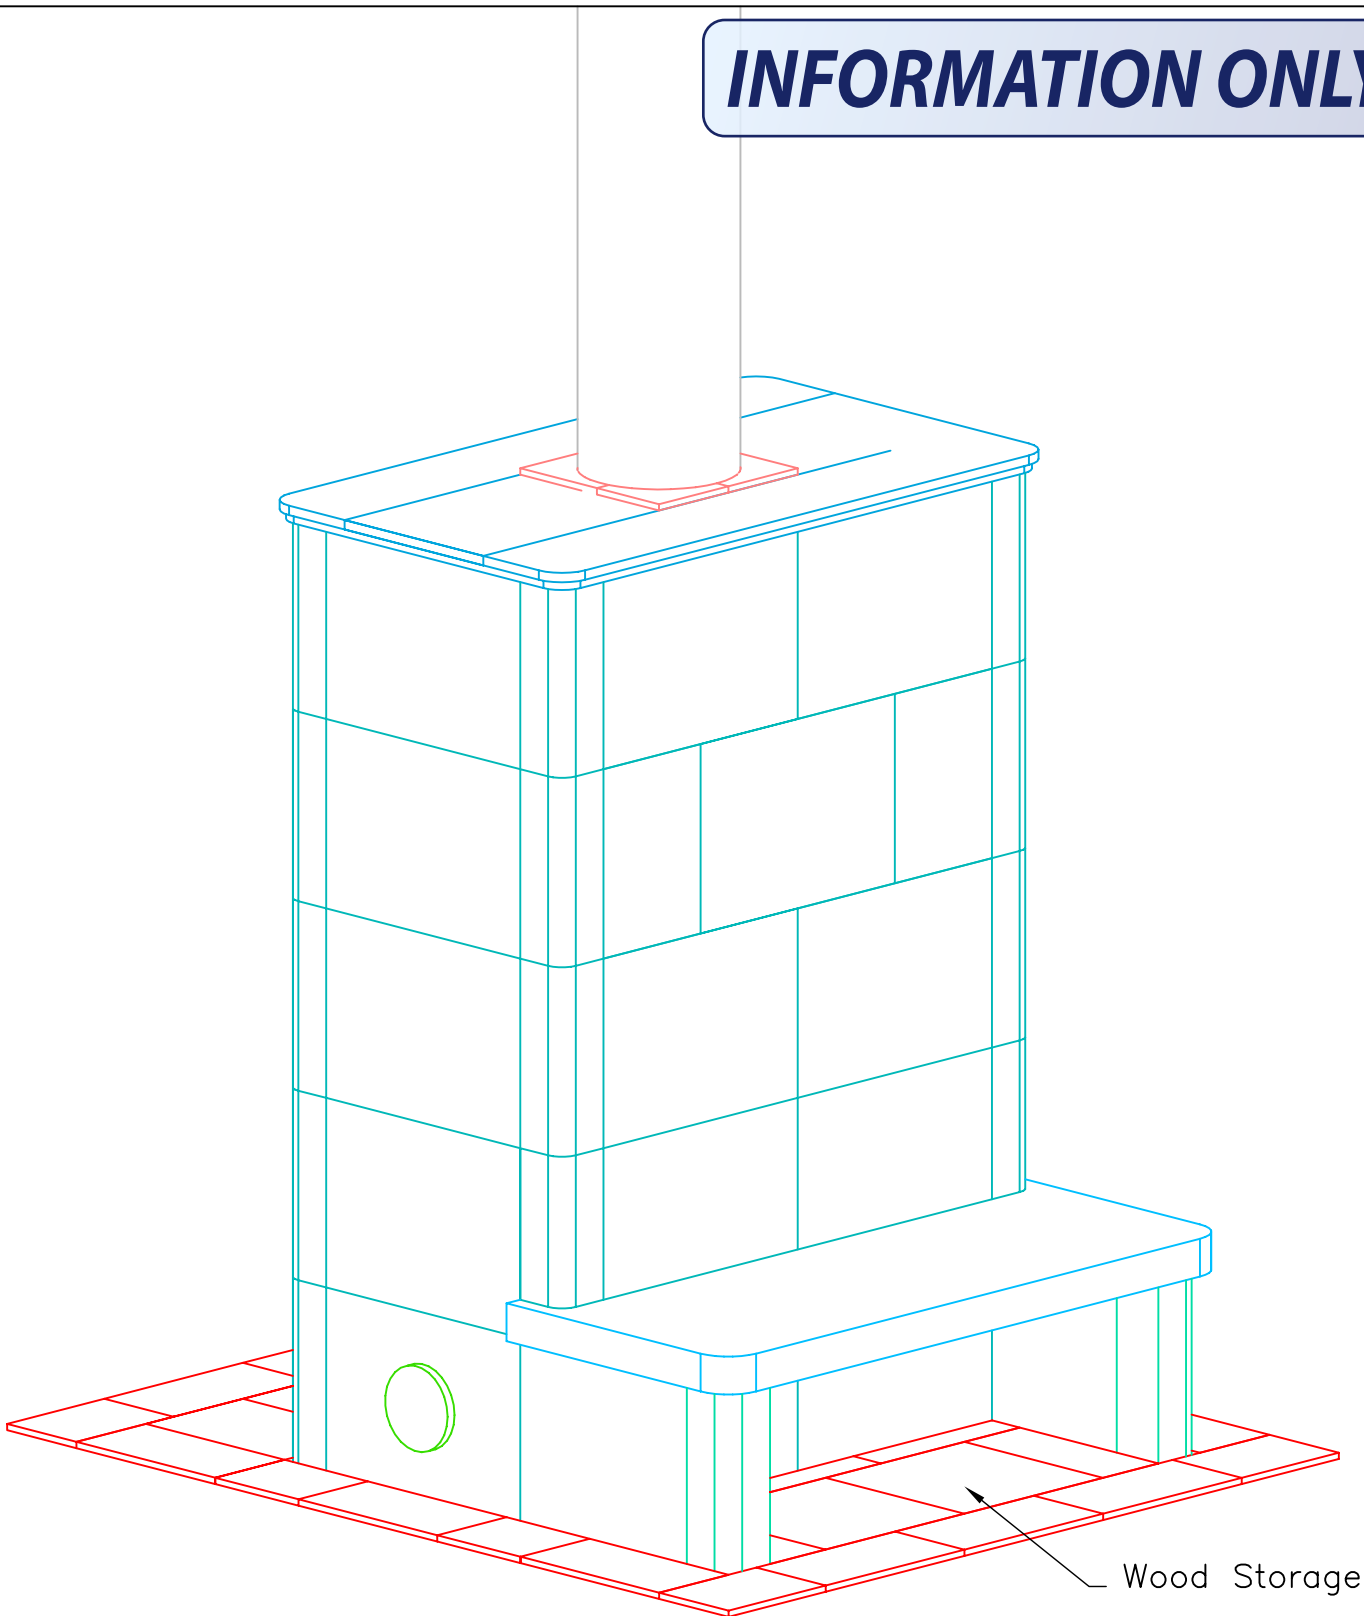
INFORMATION ONLY

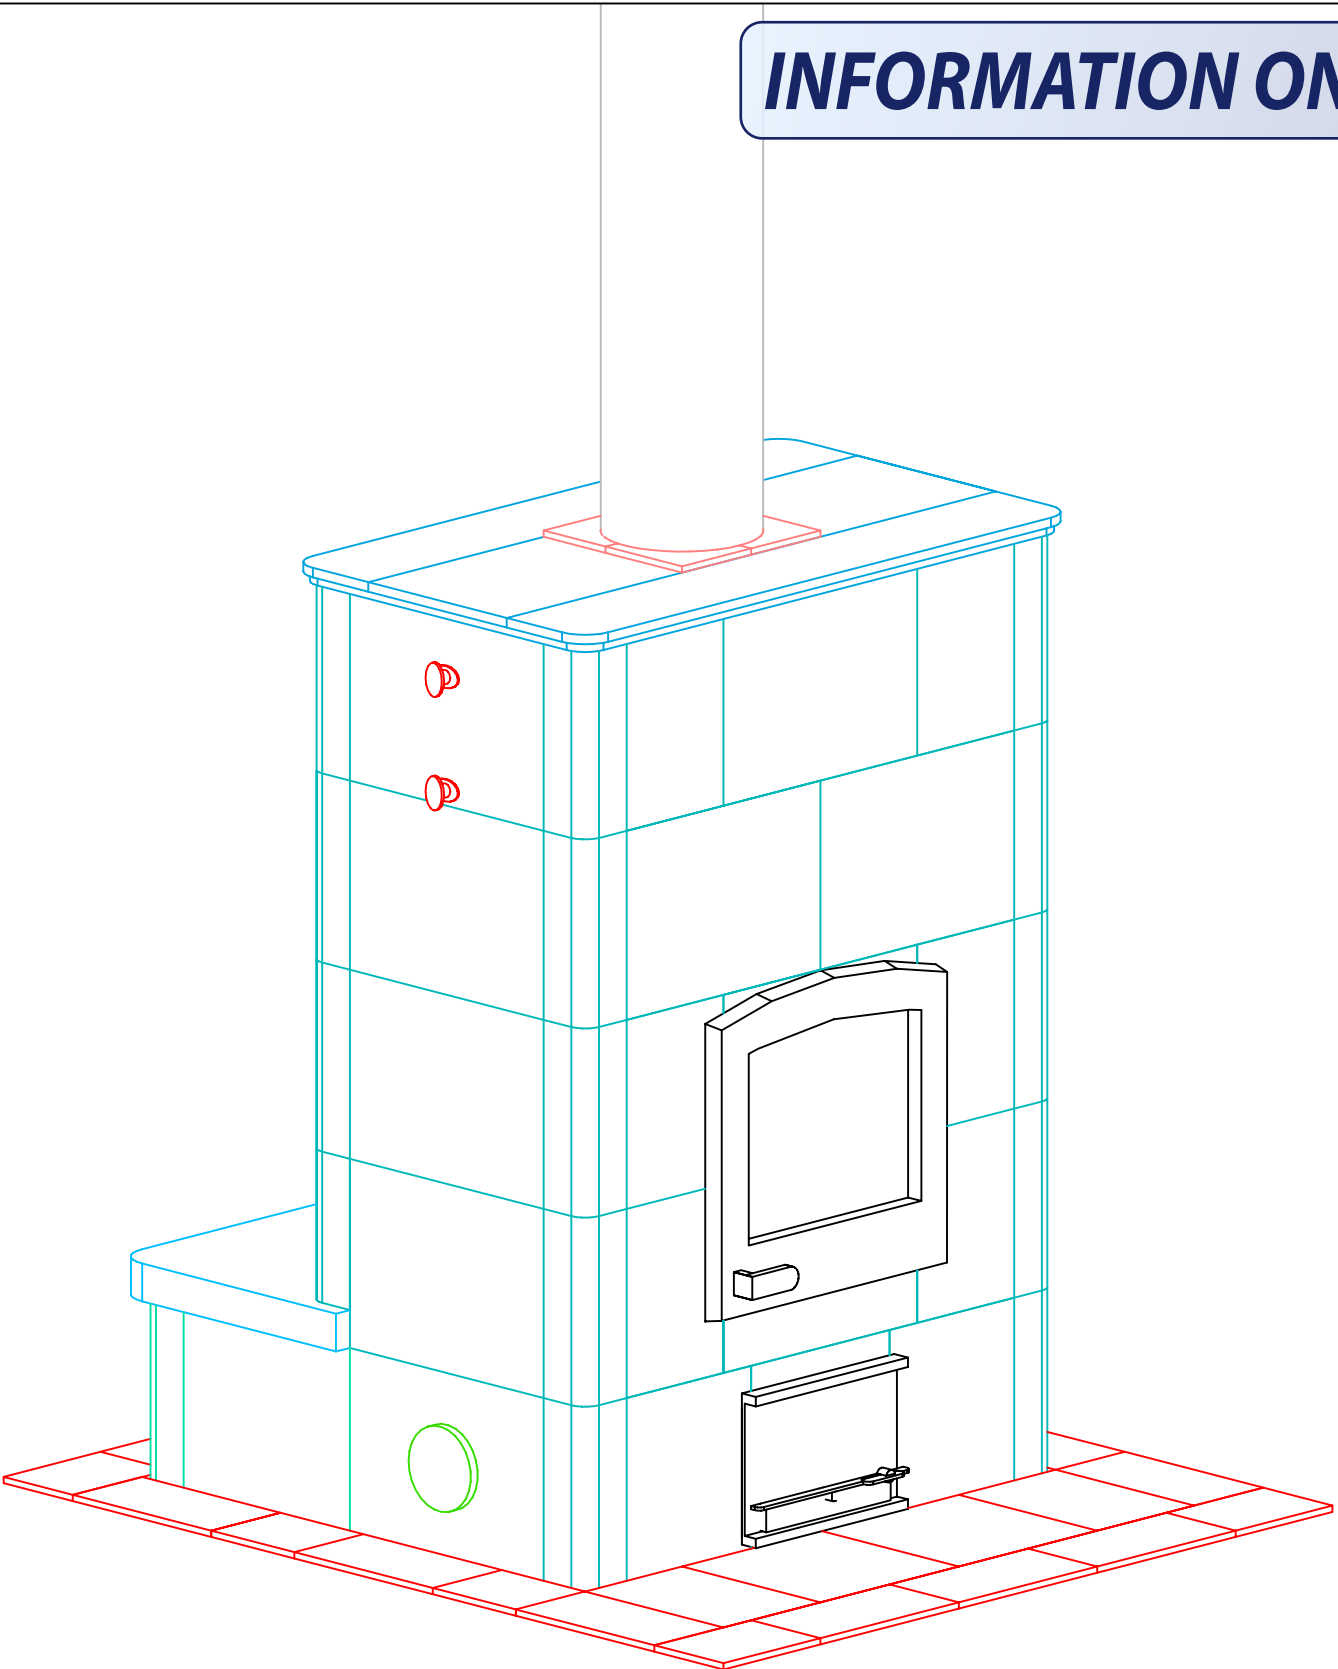

NOTE: HEARTH TILES INSTALLED BY OTHERS

TULIKIVI 	MID-ATLANTIC MASONRY HEAT McIntire Business Park Charlottesville, VA 22903 (434)979-97079 Fax 434-979-6416	PROJECT	LIGON	CONTRACT	VIEW	ISOMETRIC	PAGE 1
		MODEL	TU2200-T	DRAWN BY	D.POWLEY	DATE	

INFORMATION ONLY



NOTE: HEARTH TILES INSTALLED BY OTHERS



MID-ATLANTIC MASONRY HEAT
McIntire Business Park
Charlottesville, VA 22903
(434)979-97079 Fax 434-979-6416

PROJECT LIGON
MODEL TU2200-T


CONTRACT
DRAWN BY D.POWLEY

VIEW ISOMETRIC
DATE 4/1/02


PAGE 2

INFORMATION ONLY


8" I.D./10" O.D. Double Wall
Stainless Steel Flue Pipe
INSTALLED by others

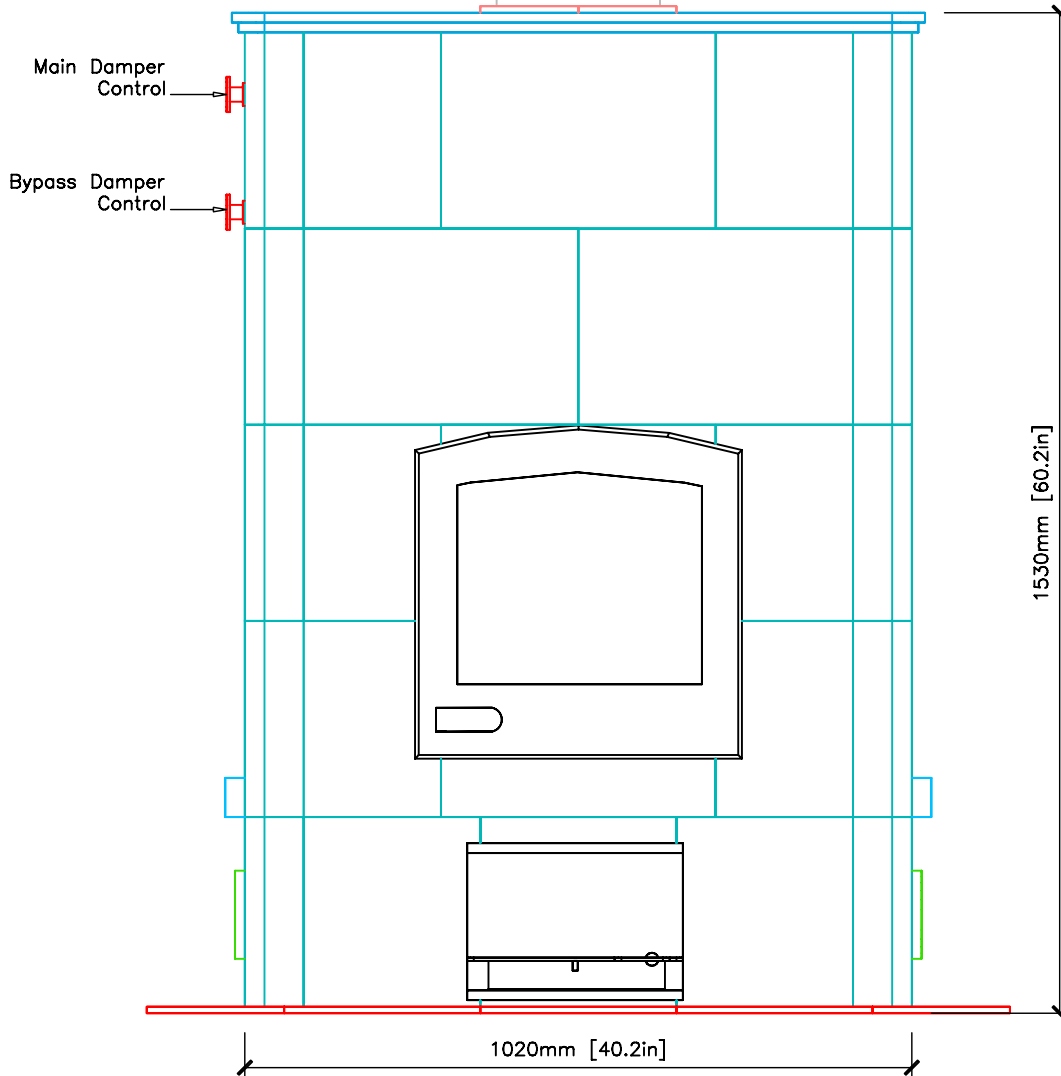

INFORMATION ONLY

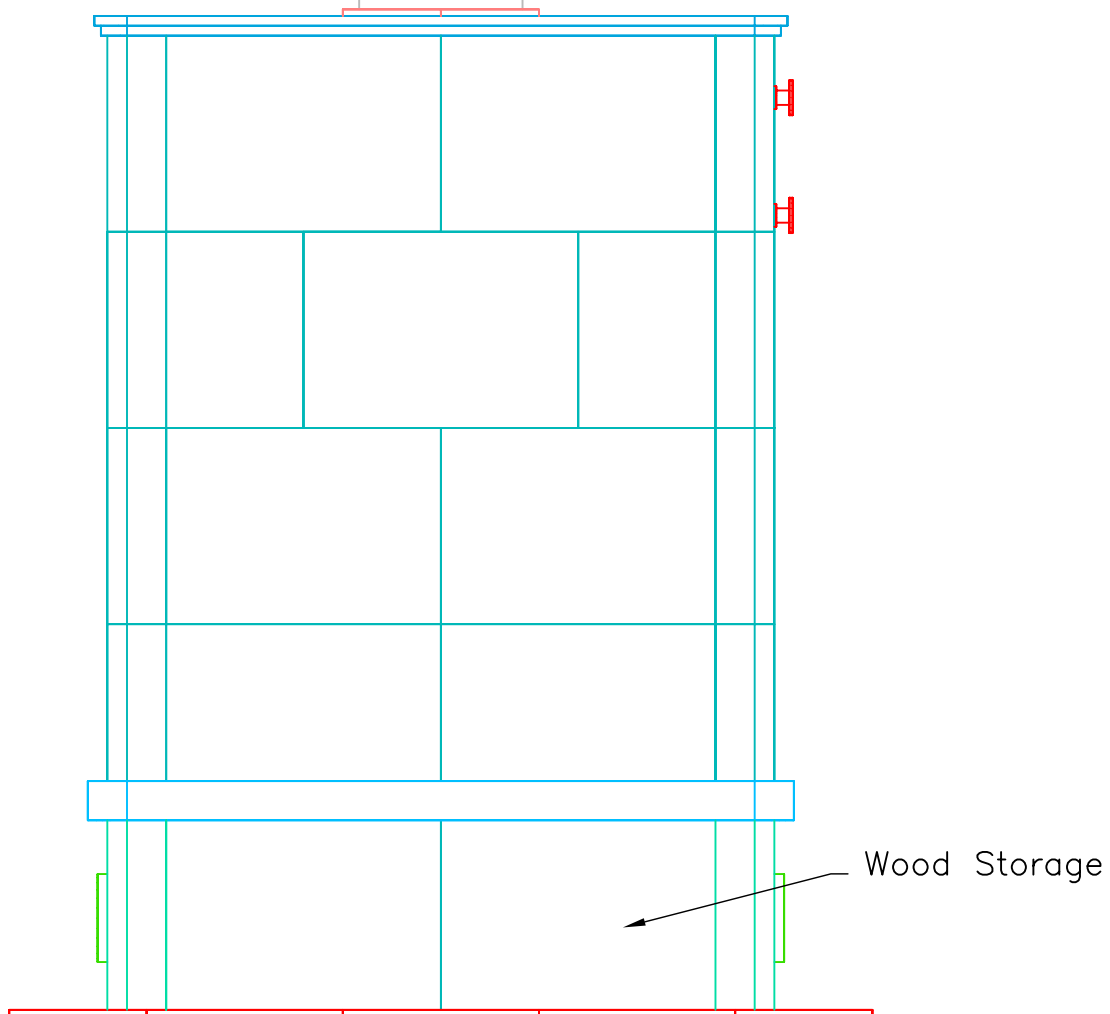

INFORMATION ONLY

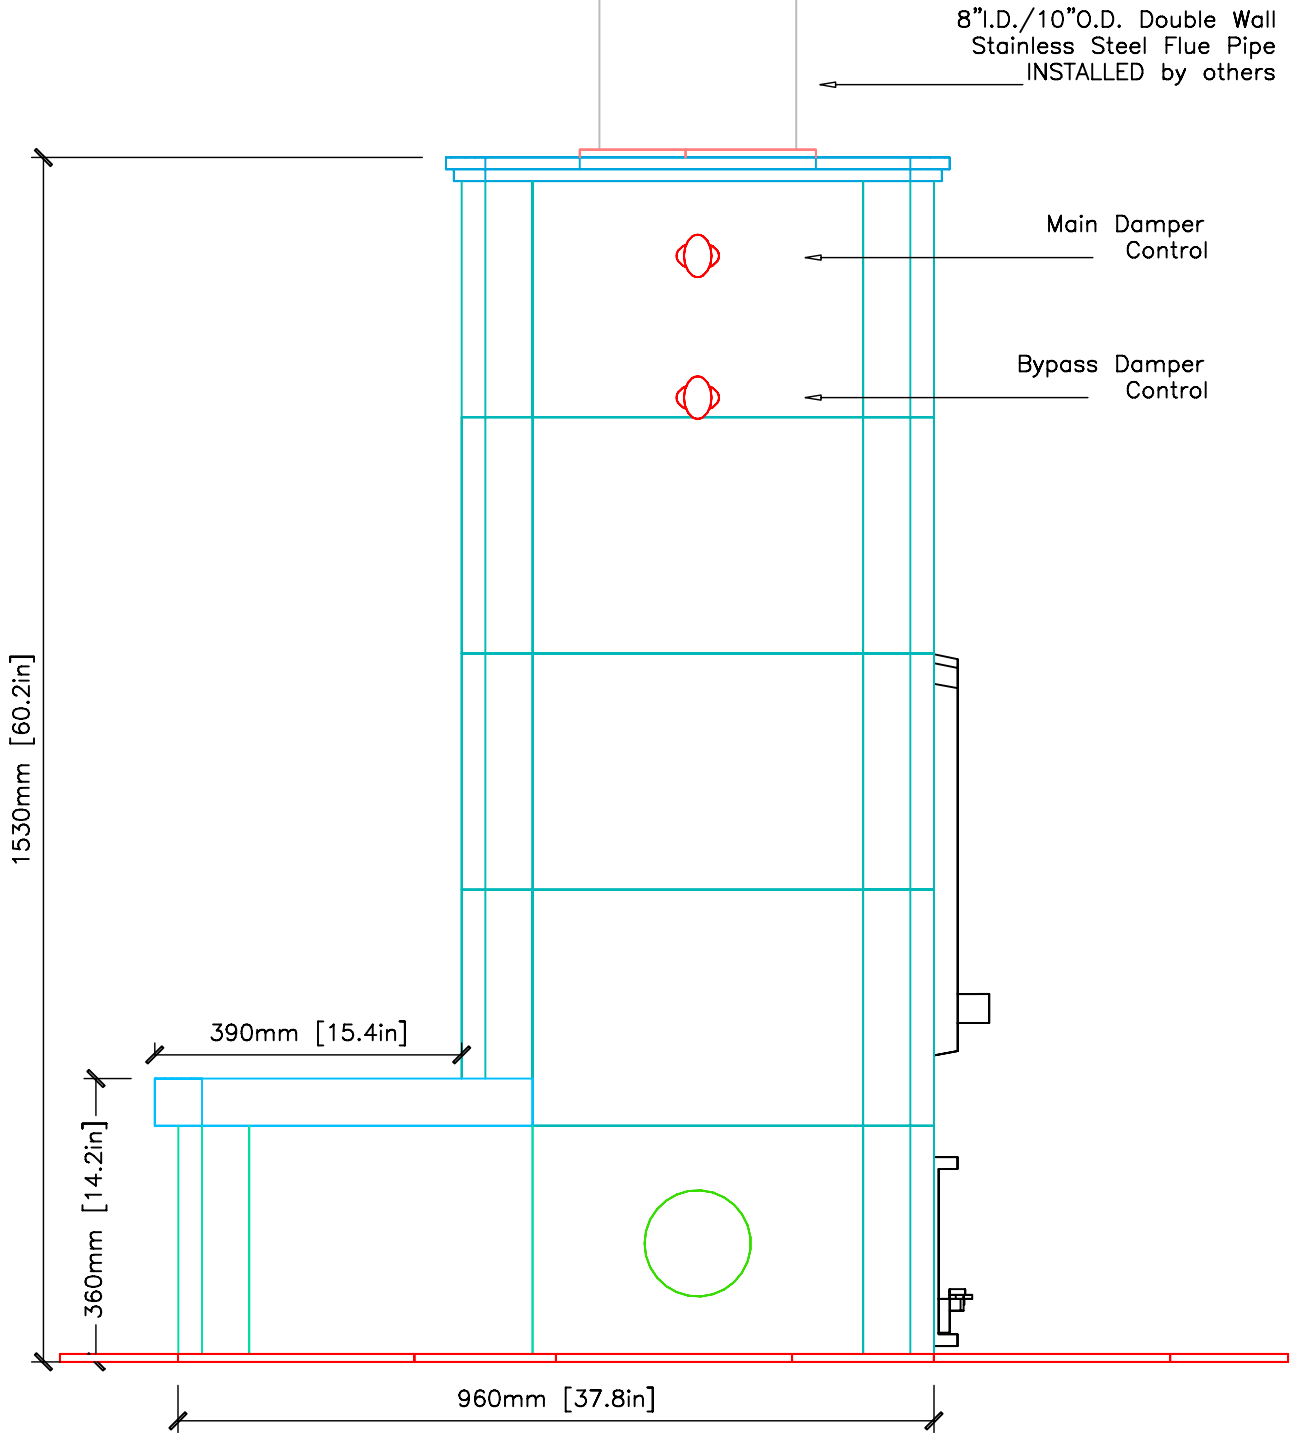

INFORMATION ONLY

NOTE: HEARTH TILES INSTALLED BY OTHERS

