



Revision: 1	Date: 5/31/02	By: DP
Revision: 2	Date: 7/24/02	By: DP
Revision: 3	Date: 9/23/02	By: DP
Revision: 4	Date: 10/09/02	By: DP
Revision: 5	Date: 12/11/02	By: DPB

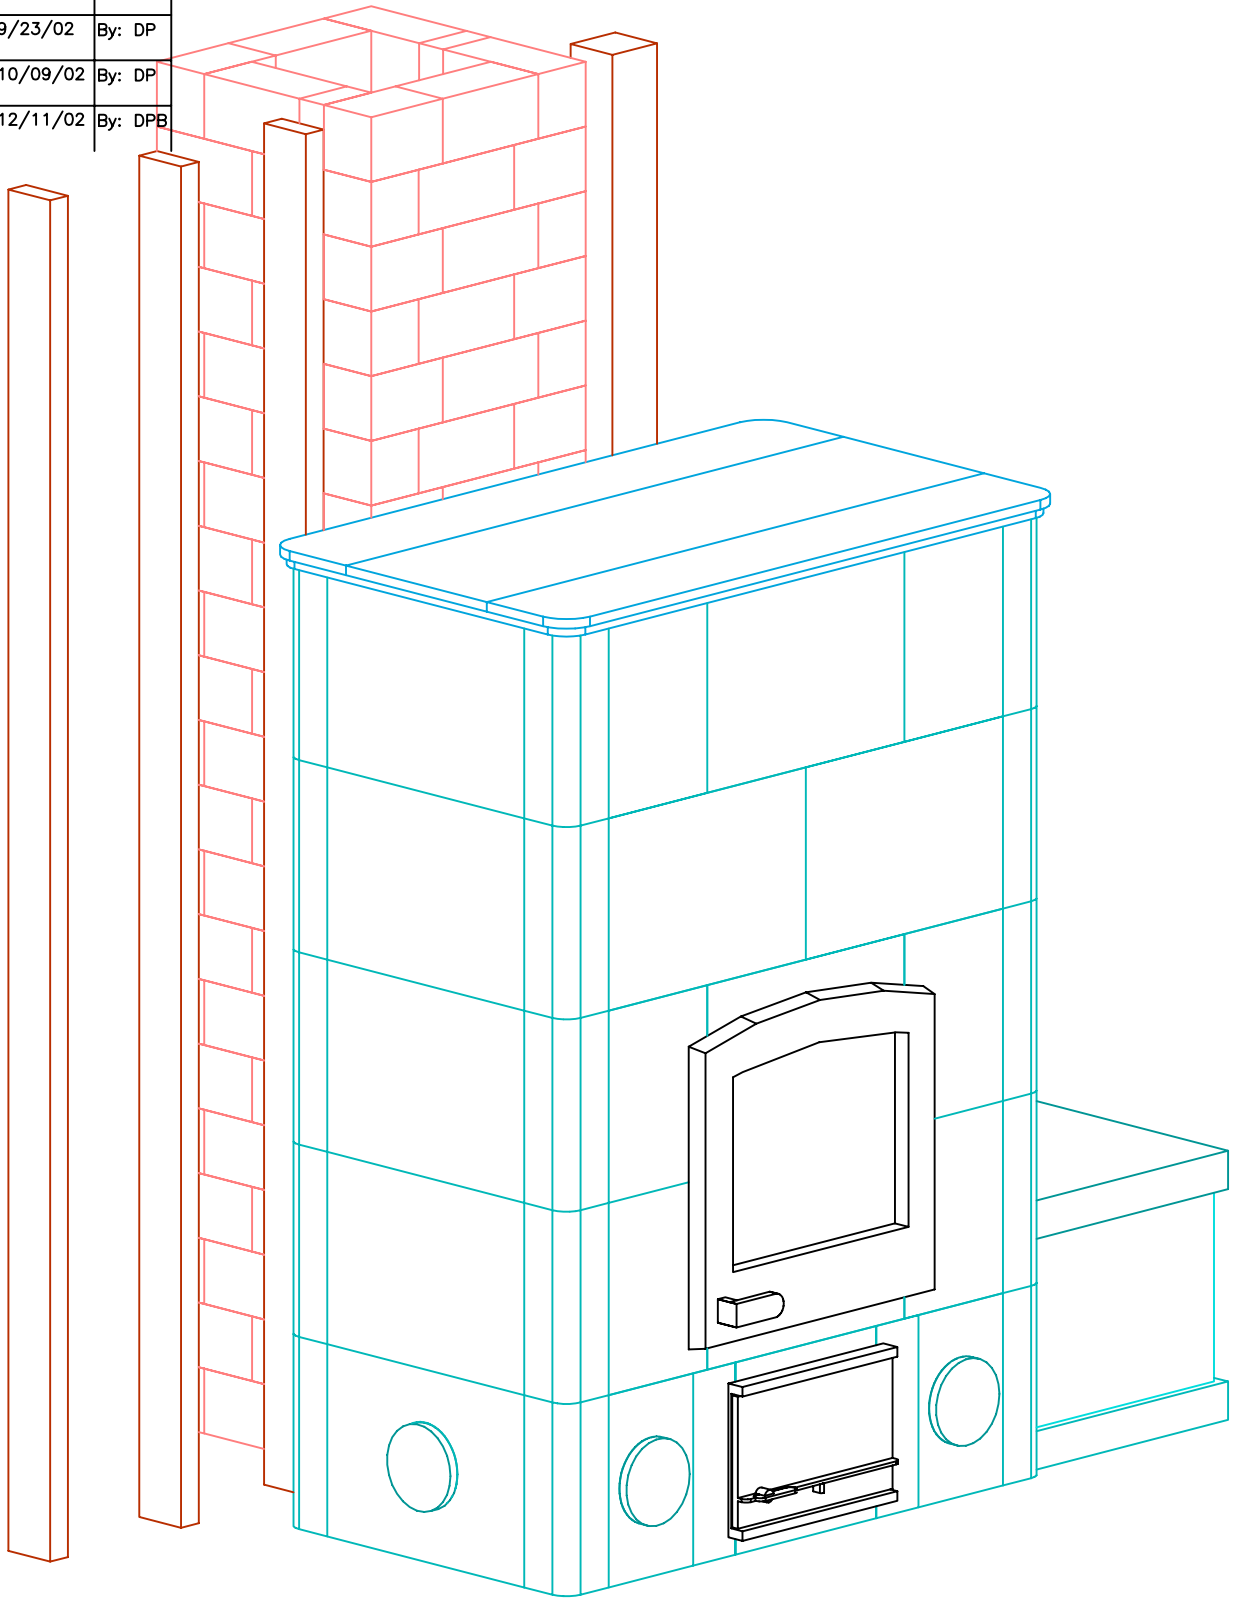


INFORMATION ONLY

TULIKIVI 	MID-ATLANTIC MASONRY HEAT McIntire Business Park Charlottesville, VA 22903 (434)979-9709 Fax 434-979-6416	PROJECT	CONTRACT	VIEW	PAGE
		WILKINS/RICHARD	5197	ISOMETRIC	
		MODEL	DRAWN BY	DATE	
		TU2200	D. POWLEY	5/07/02	1

Revision: 1	Date: 5/31/02	By: DP
Revision: 2	Date: 7/24/02	By: DP
Revision: 3	Date: 9/23/02	By: DP
Revision: 4	Date: 10/09/02	By: DP
Revision: 5	Date: 12/11/02	By: DPB

INFORMATION ONLY

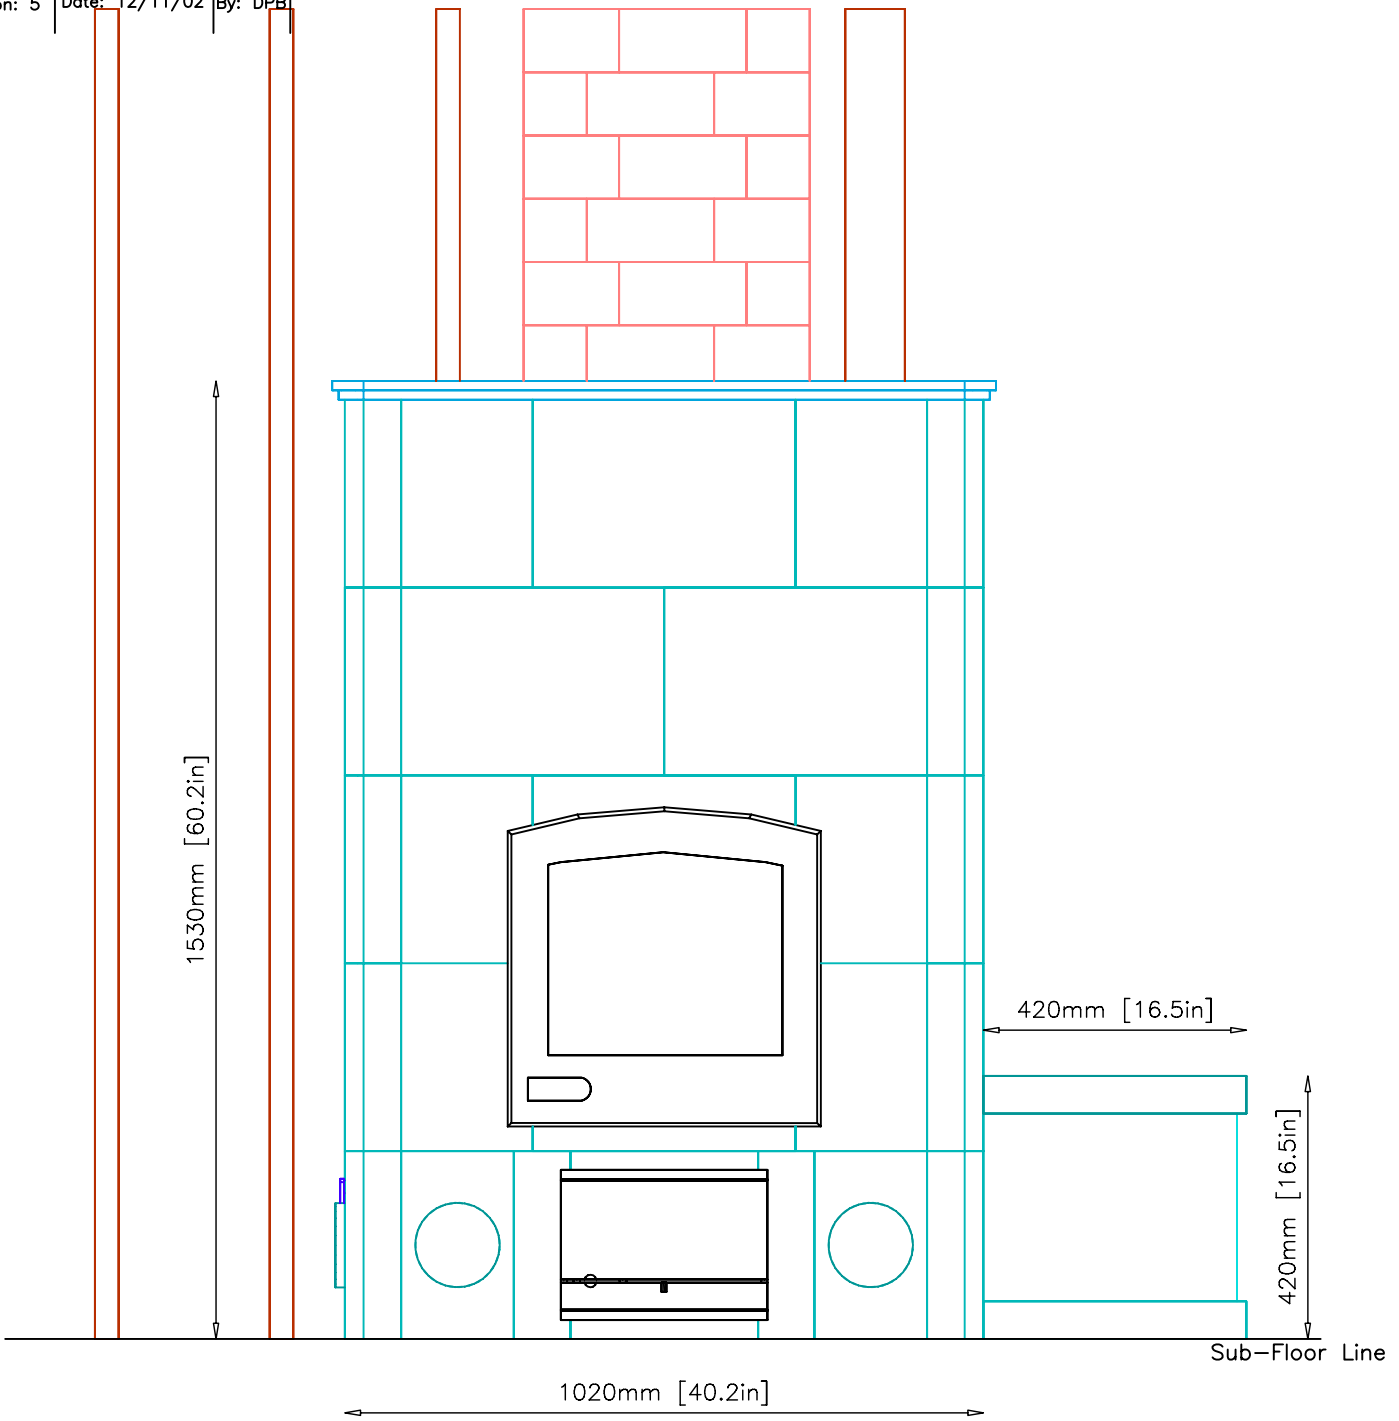

MID-ATLANTIC MASONRY HEAT
 McIntire Business Park
 Charlottesville, VA 22903
 (434)979-9709 Fax 434-979-6416

PROJECT
 WILKINS/RICHARD
 MODEL
 TU2200

CONTRACT
 5197
 DRAWN BY
 D.POWLEY

VIEW
 FRONT
 DATE
 5/07/02

PAGE
 2

Revision: 1	Date: 5/31/02	By: DP
Revision: 2	Date: 7/24/02	By: DP
Revision: 3	Date: 9/23/02	By: DP
Revision: 4	Date: 10/09/02	By: DP
Revision: 5	Date: 12/11/02	By: DPB

INFORMATION ONLY

Existing Brick Chimney

Wood Stud:
OWNER TO PROVIDE
FIRE PROTECTION
PER LOCAL CODE
FOR CLEARANCE REDUCTION.

101mm [4.0in]

1530mm [60.2in]

Sub-Floor Line

540mm [21.3in]

600mm [23.6in]

100mm [4in] Foamglas
Insulation covered with
Soapstone Tile
by Mid-Atlantic



MID-ATLANTIC MASONRY HEAT
McIntire Business Park
Charlottesville, VA 22903
(434)979-9709 Fax 434-979-6416

PROJECT
WILKINS/RICHARD
MODEL
TU2200

CONTRACT
5197
DRAWN BY
D. POWLEY

VIEW
SIDE
DATE
5/07/02


PAGE

3

Revision: 1	Date: 5/31/02	By: DP
Revision: 2	Date: 7/24/02	By: DP
Revision: 3	Date: 9/23/02	By: DP
Revision: 4	Date: 10/09/02	By: DP
Revision: 5	Date: 12/11/02	By: DPB

Wood Studs:
OWNER TO PROVIDE
FIRE PROTECTION
PER LOCAL CODE FOR
CLEARANCE REDUCTION.

Wood Studs:
OWNER TO PROVIDE
FIRE PROTECTION
PER LOCAL CODE FOR
CLEARANCE REDUCTION.

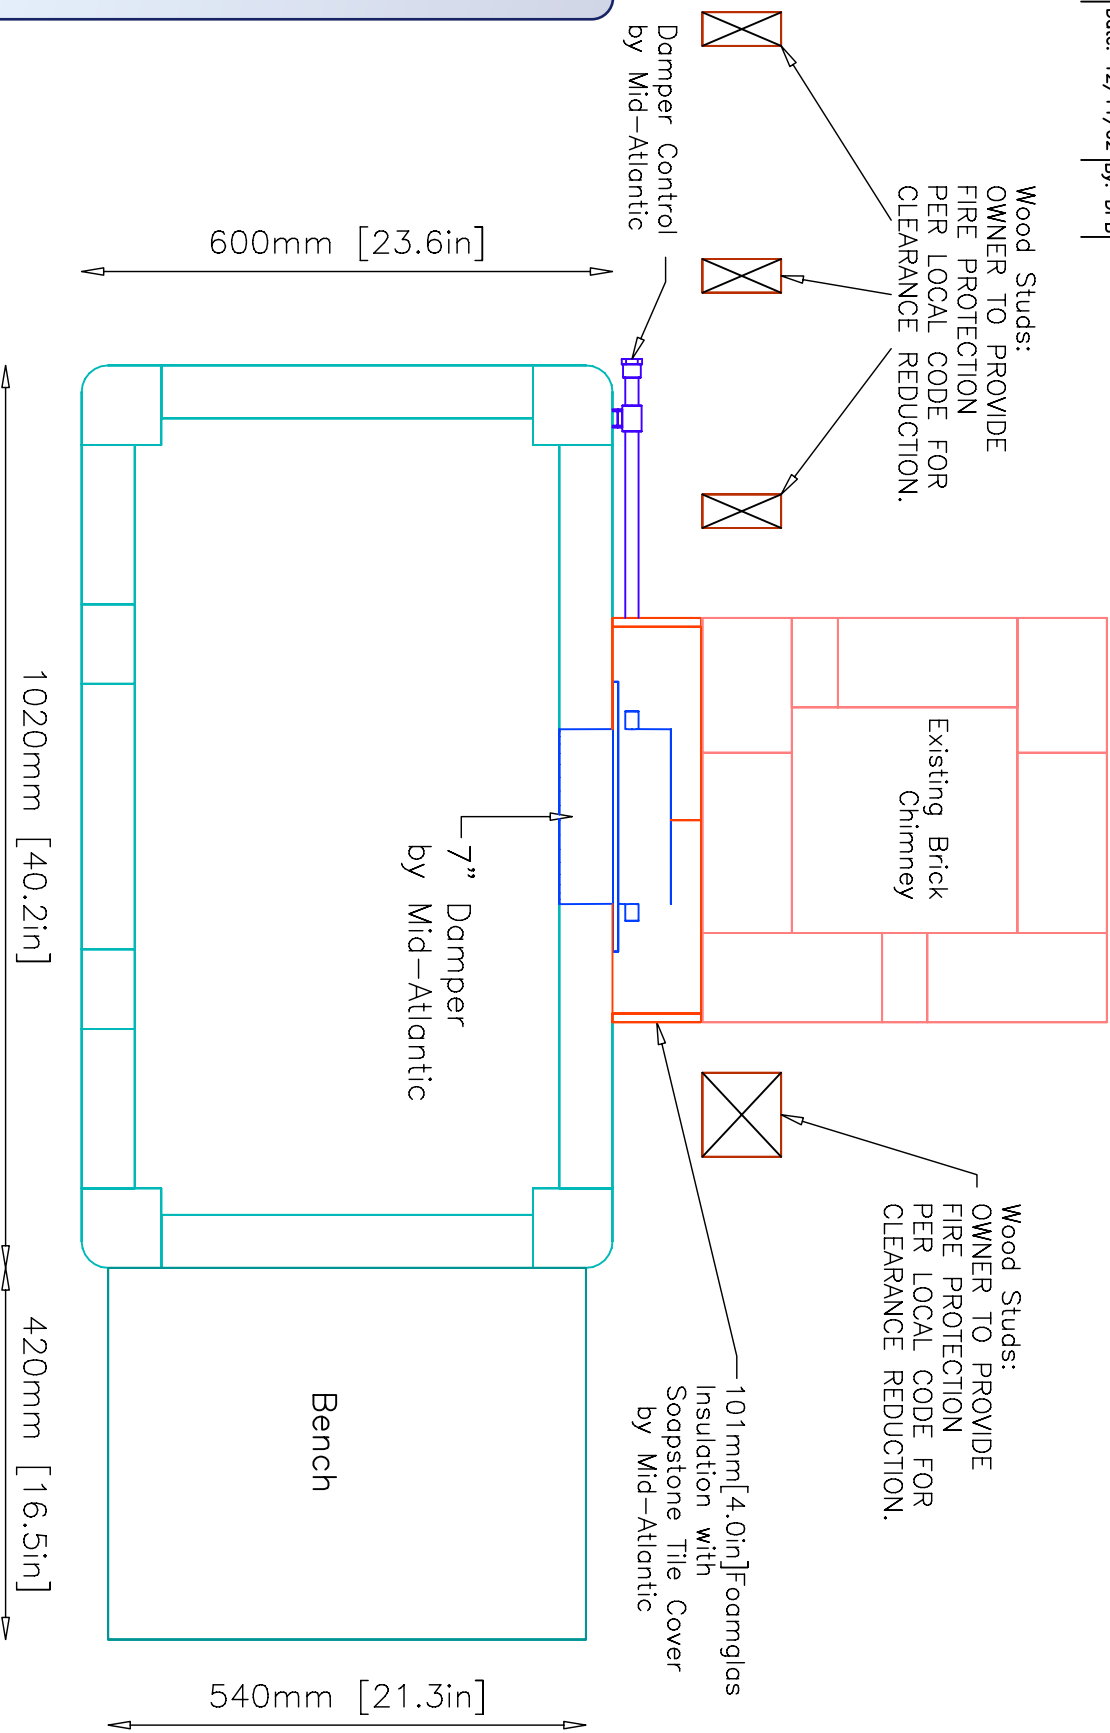

INFORMATION ONLY

OWNER TO PROVIDE FIRE PROTECTION PER LOCAL CODE FOR CLEARANCE REDUCTION.



MID-ATLANTIC MASONRY HEAT
McIntire Business Park
Charlottesville, VA 22903
(434)979-9709 Fax 434-979-6416

PROJECT
WILKINS/RICHARD
MODEL
TU2200

CONTRACT
5197
DRAWN BY
D.POWLEY

VIEW
PLAN
DATE
5/07/02


PAGE
4

Revision: 1	Date: 5/31/02	By: DP
Revision: 2	Date: 7/24/02	By: DP
Revision: 3	Date: 9/23/02	By: DP
Revision: 4	Date: 10/09/02	By: DP

CAPPING SLAB

Minimum Dimensions: 2" from base of Fireplace— 28.5" x 44"

INFORMATION ONLY

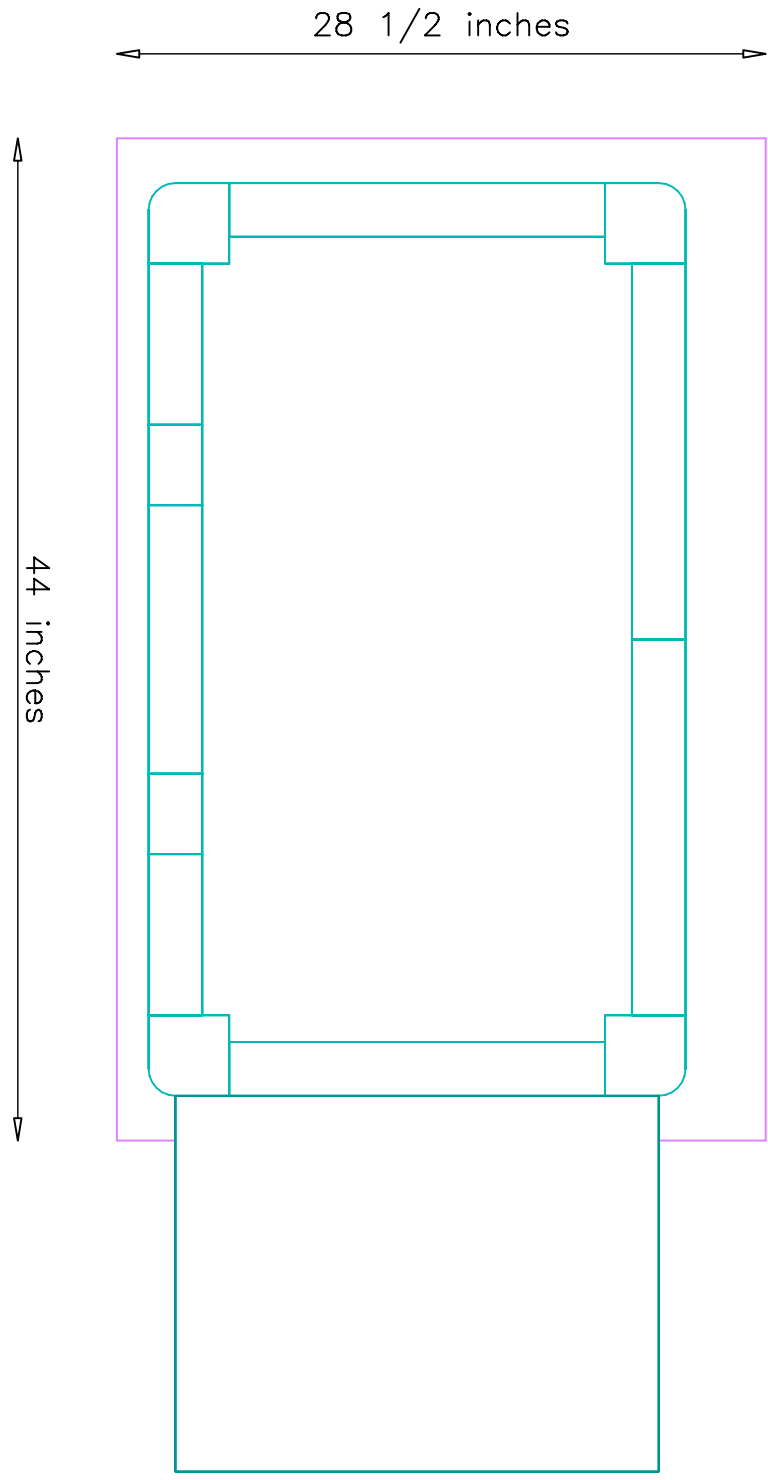

NOTE:
 TOP OF CAPPING SLAB TO BE LEVEL AND FLUSH WITH SUB-FLOOR
 Tolerances: +/- 1/8" No addition cost to adjust slab
 +/- 1/4" \$150.00 additional cost to adjust slab
 +/- 1/2" \$500.00 additional cost to adjust slab

UNIT WEIGHT: Approx. 3500lbs.
 Contractor is responsible for engineering capping slab to support weight of fireplace.