


# INFORMATION ONLY

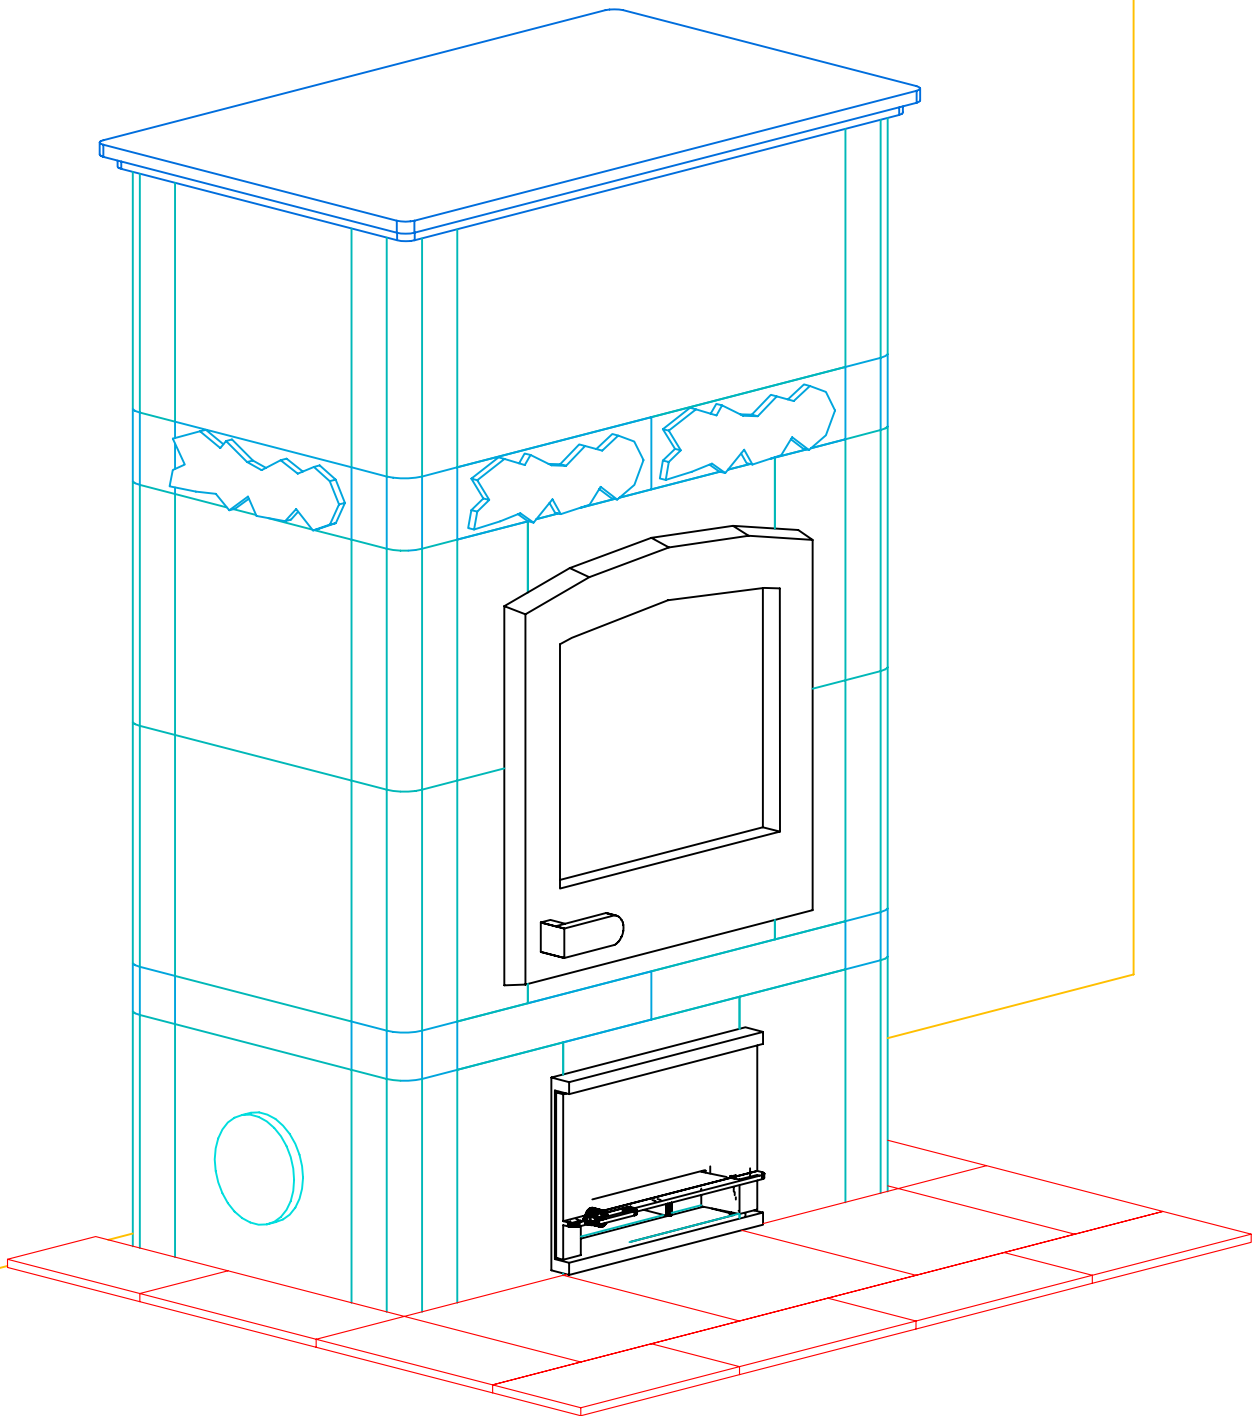

NOTE: HEARTH TILES INSTALLED BY OTHERS



MID-ATLANTIC MASONRY HEAT  
McIntire Business Park  
Charlottesville, VA 22903  
(434)979-9709 Fax 434-979-6416


PROJECT LIVERMON  
MODEL TU1000/6RFB

CONTRACT 5182  
DRAWN BY D.POWLEY

VIEW ISOMETRIC  
DATE 4/16/02

PAGE 1

# INFORMATION ONLY

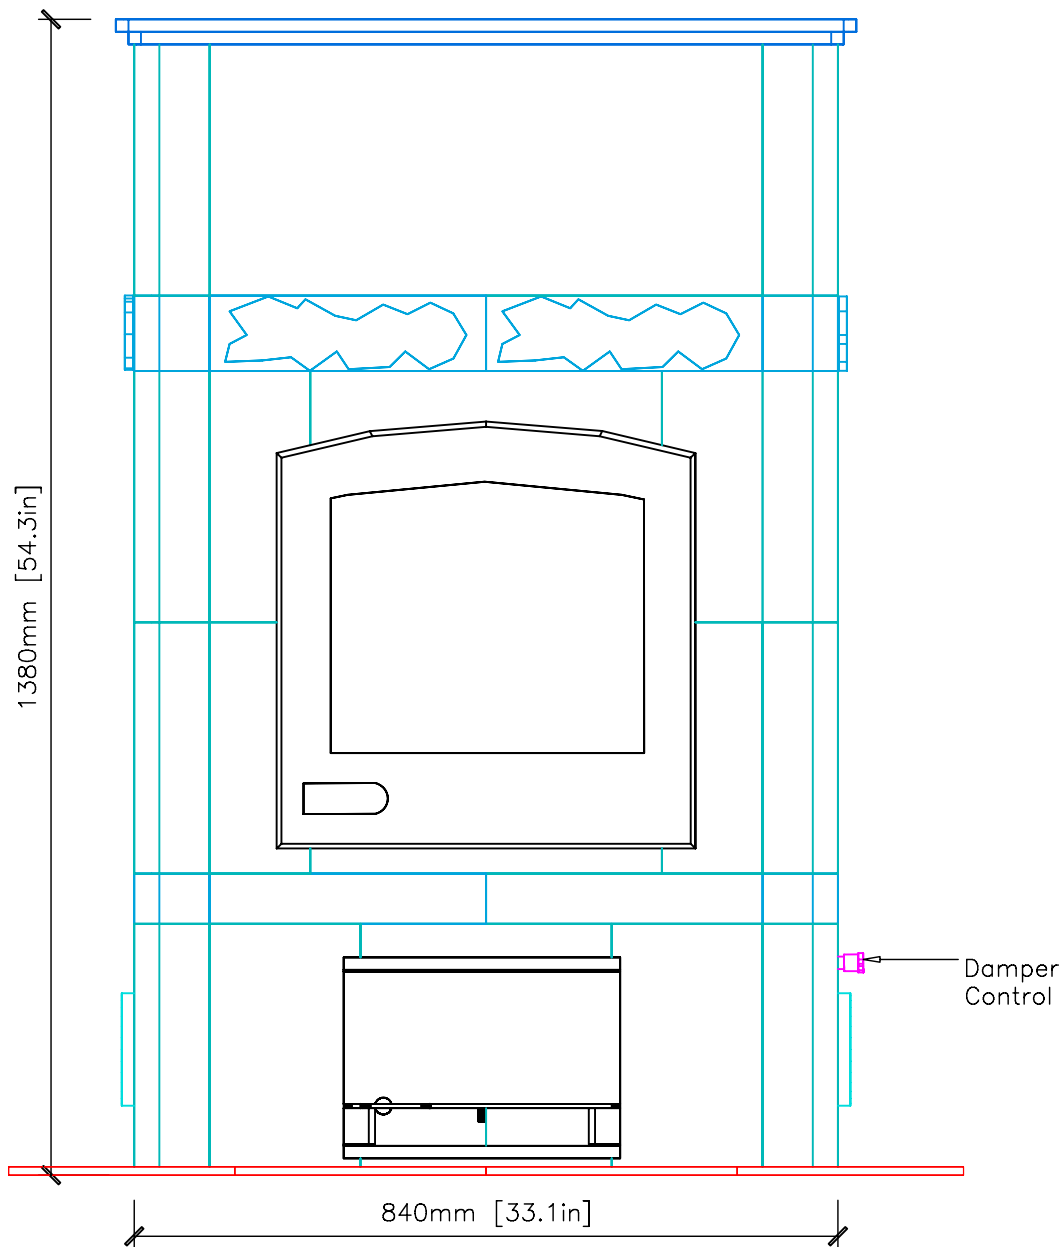

NOTE: HEARTH TILES INSTALLED BY OTHERS



MID-ATLANTIC MASONRY HEAT  
McIntire Business Park  
Charlottesville, VA 22903  
(434)979-9709 Fax 434-979-6416


PROJECT LIVERMON  
MODEL TU1000/6RFB

CONTRACT 5182  
DRAWN BY D.POWLEY

VIEW FRONT  
DATE 4/16/02

PAGE

2

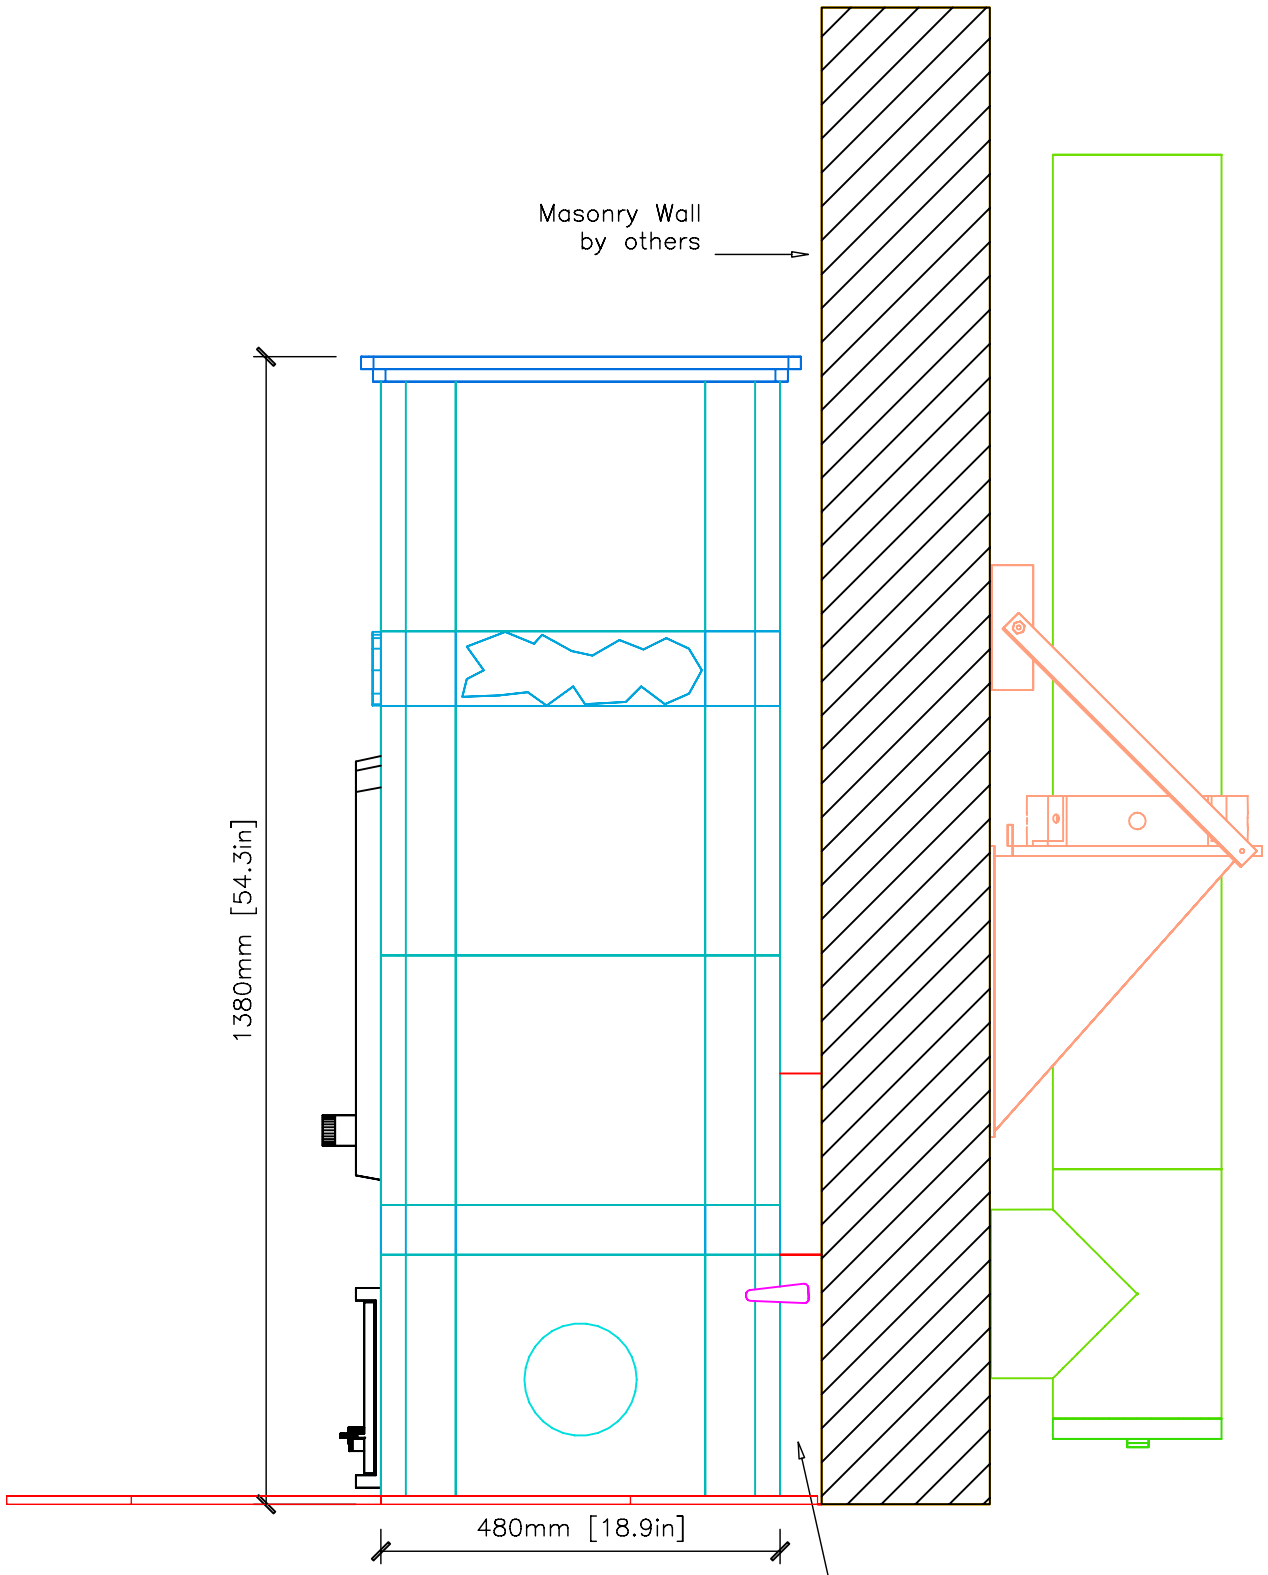

**INFORMATION ONLY**



MID-ATLANTIC MASONRY HEAT  
 McIntire Business Park  
 Charlottesville, VA 22903  
 (434)979-9709 Fax 434-979-6416

PROJECT LIVERMON  
 MODEL TU1000/6RFB

CONTRACT 5182  
 DRAWN BY D.POWLEY

VIEW SIDE  
 DATE 4/16/02

PAGE 3

# INFORMATION ONLY

NOTE: HEARTH TILES INSTALLED BY OTHERS

