


# INFORMATION ONLY

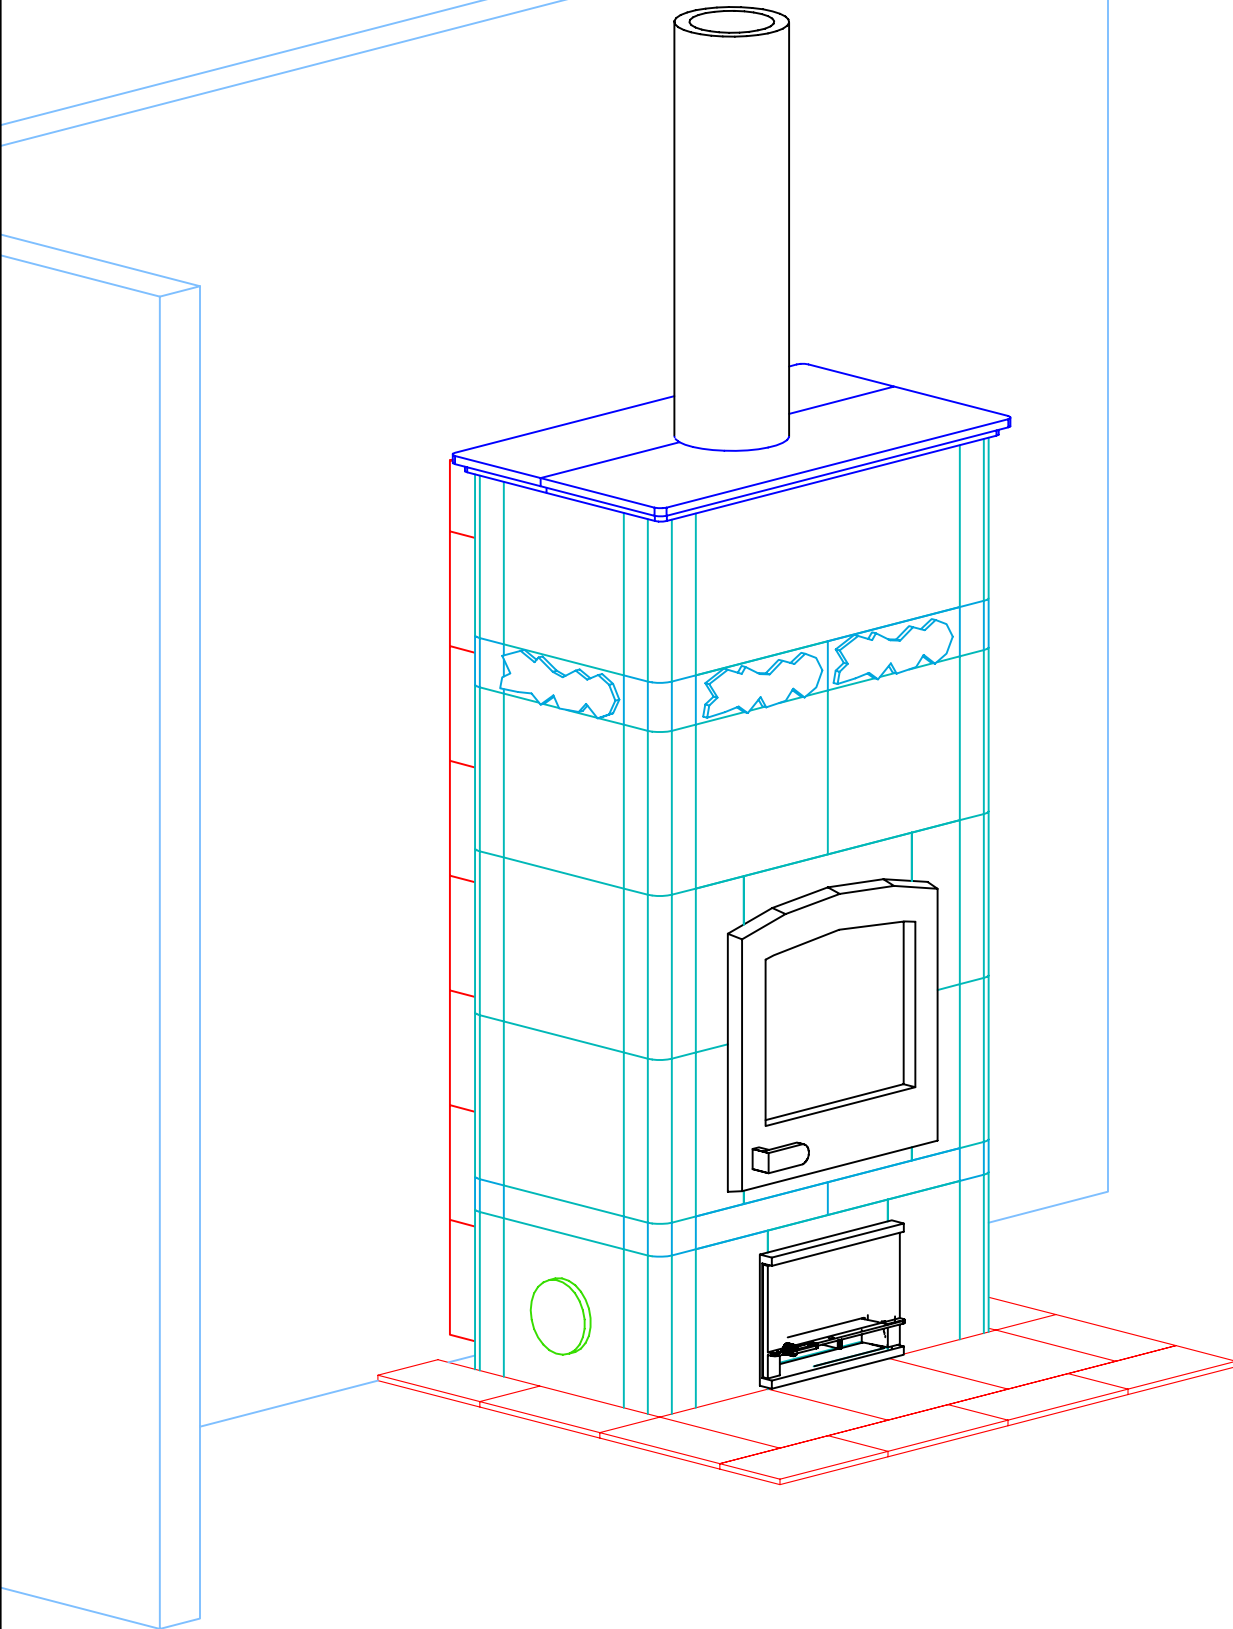

MID-ATLANTIC MASONRY HEAT  
McIntire Business Park  
Charlottesville, VA 22903  
(434)979-9707 Fax 434-979-6416


PROJECT D.POWLEY  
MODEL TU1000/6rfb

CONTRACT  
DRAWN BY D.POWLEY


VIEW ISOMETRIC  
DATE 1/18/02

PAGE 1

# INFORMATION ONLY

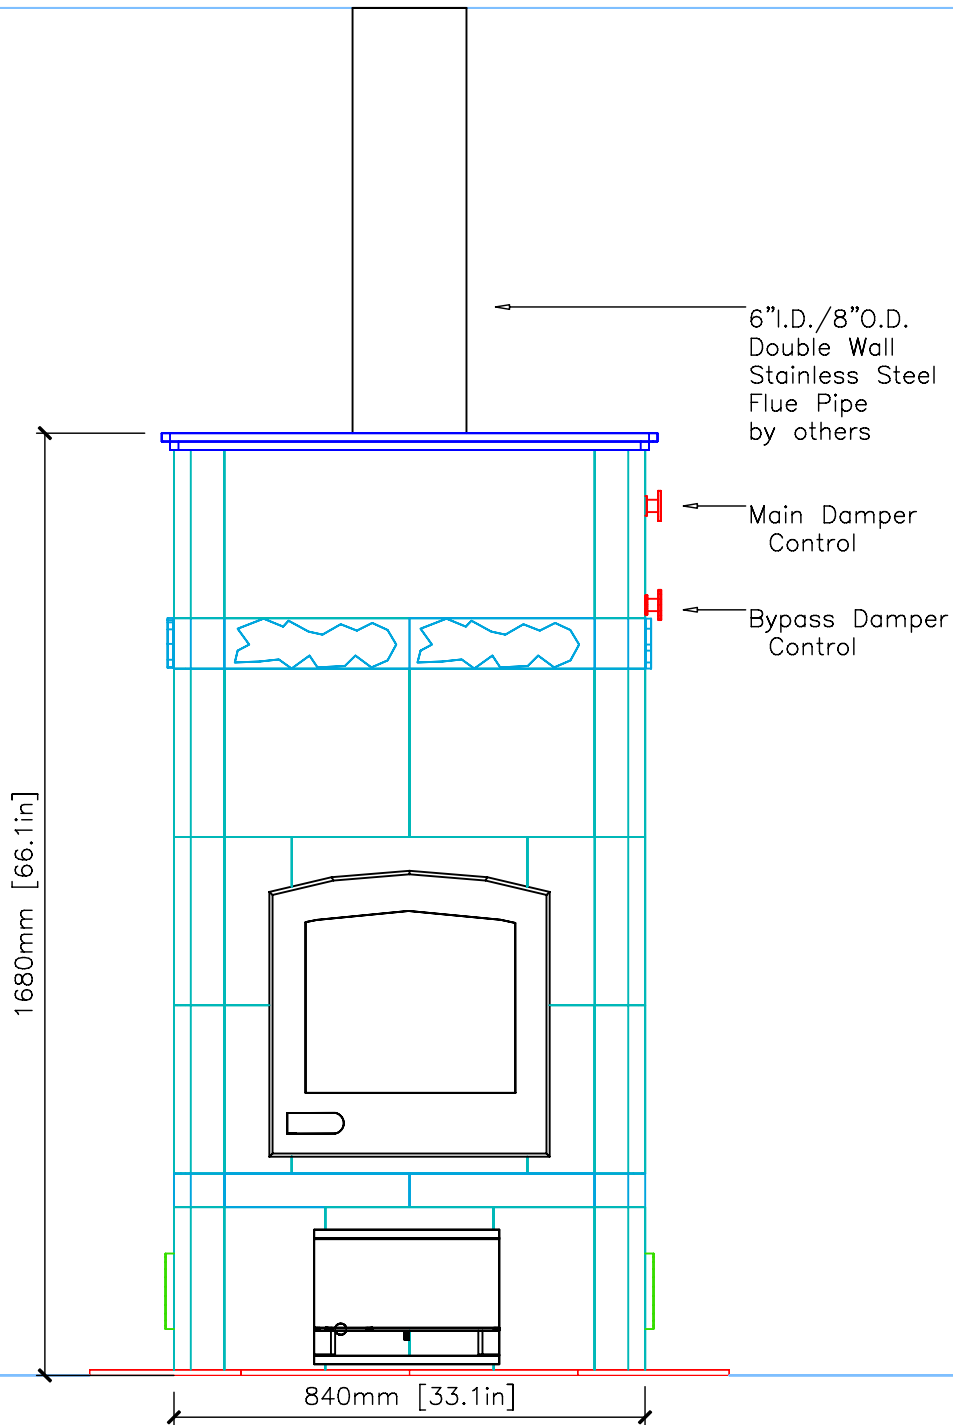

# INFORMATION ONLY

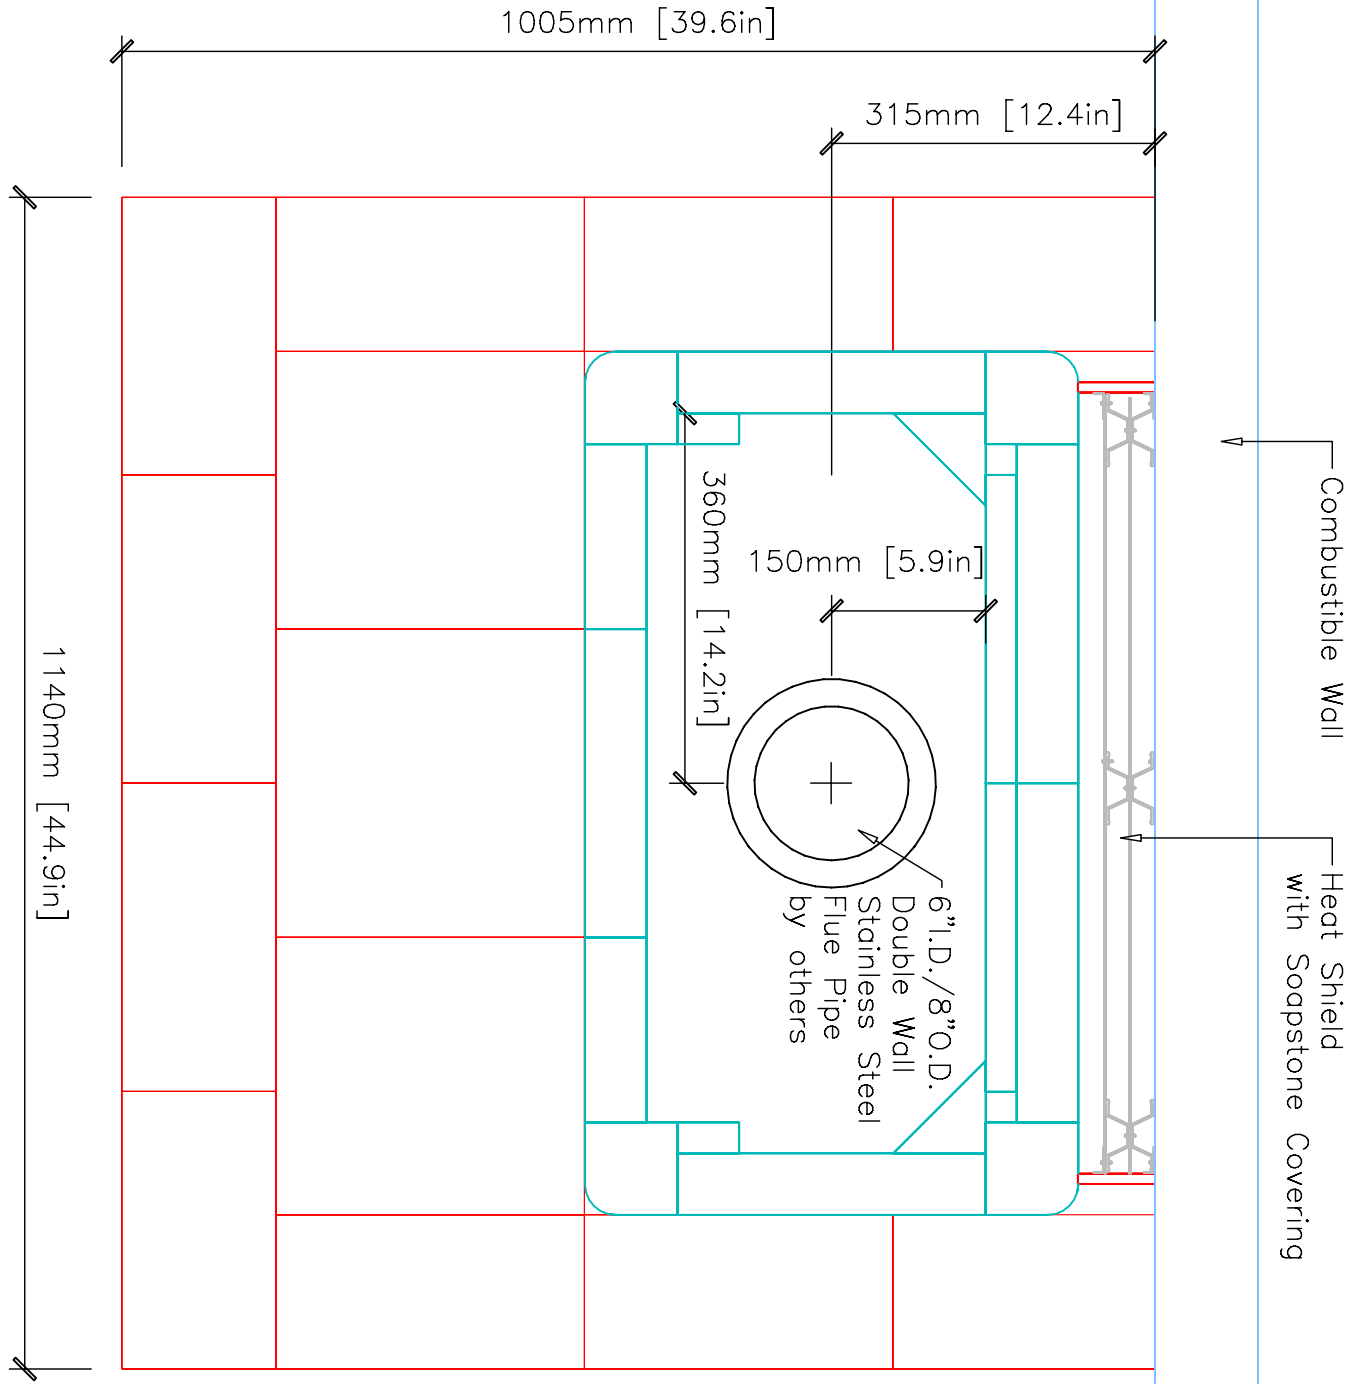

# INFORMATION ONLY

