


INFORMATION ONLY

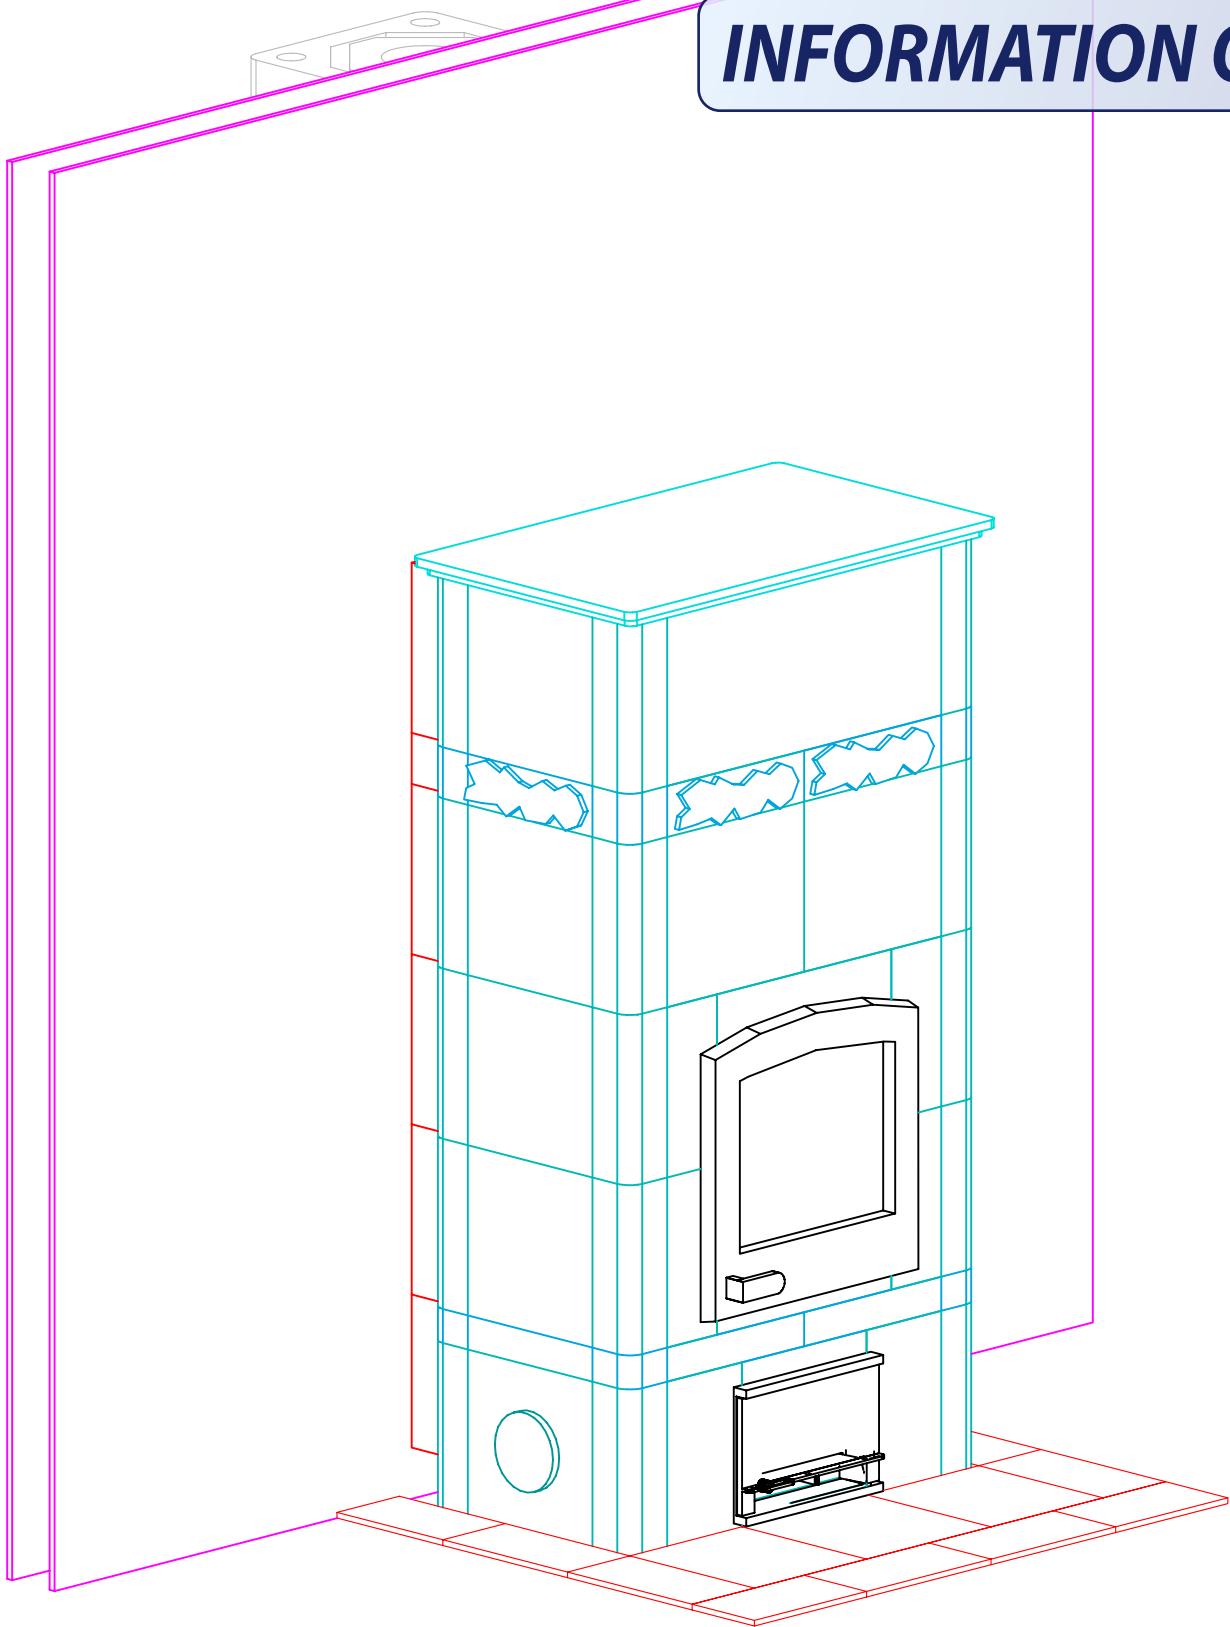

NOTE: HEARTH TILES CUT AND INSTALLED BY OTHERS



MID-ATLANTIC MASONRY HEAT
McIntire Business Park
Charlottesville, VA 22903
(434)979-9709 Fax 434-979-6416


PROJECT RUEGGER
MODEL TU1000/6RFB

CONTRACT
DRAWN BY D.POWLEY


VIEW ISOMETRIC
DATE 8/27/02

PAGE 1


INFORMATION ONLY

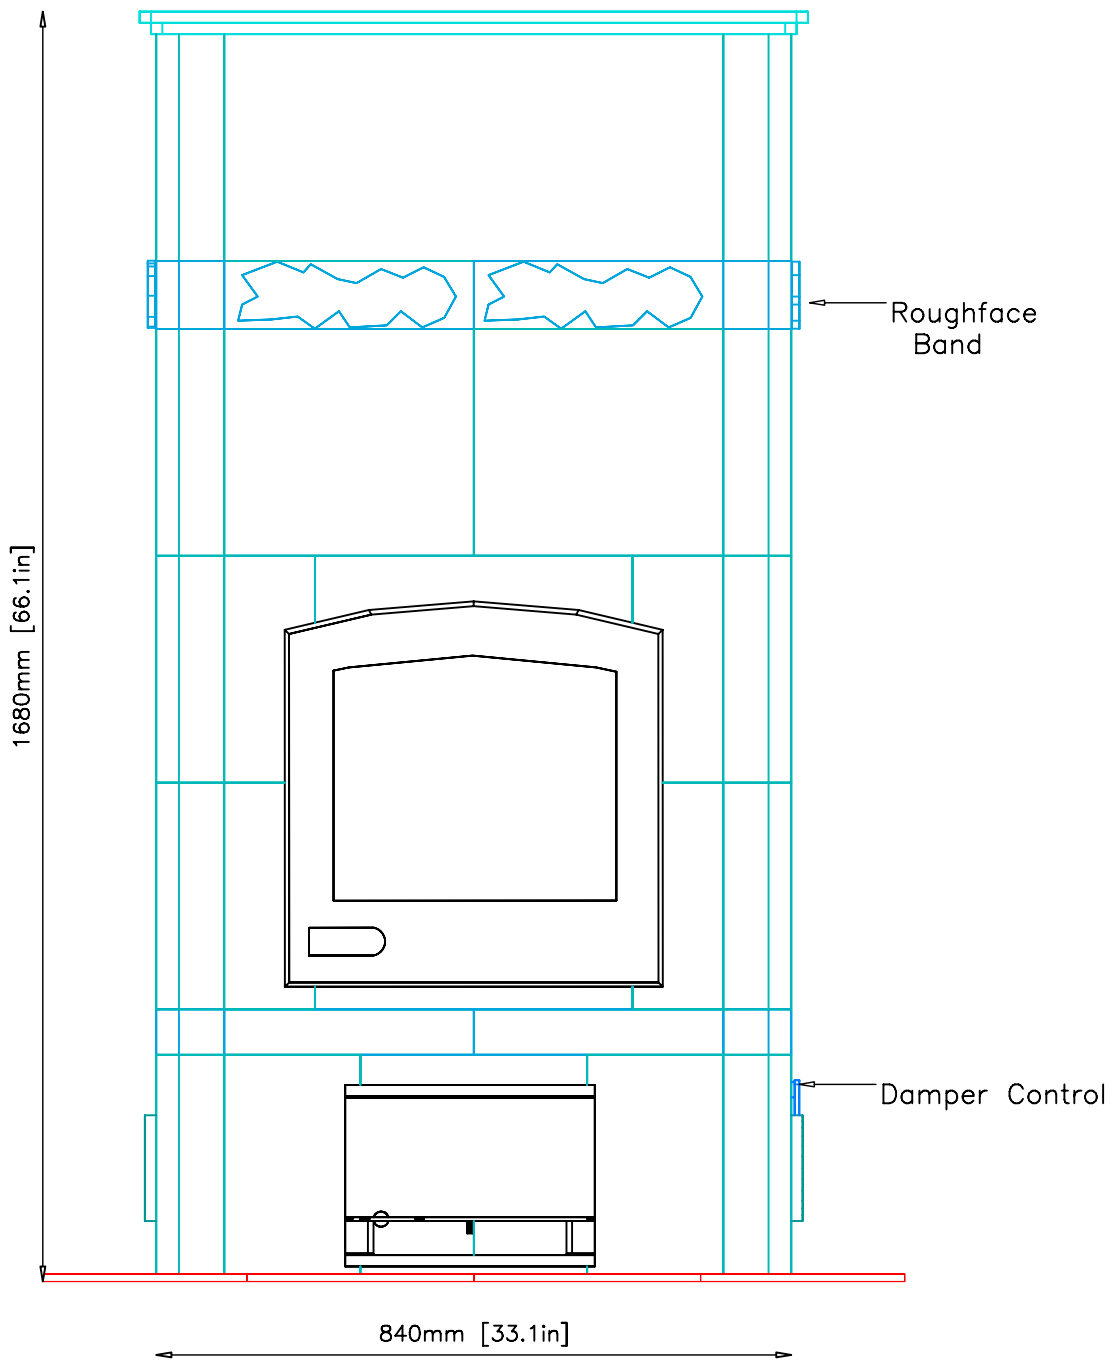

INFORMATION ONLY

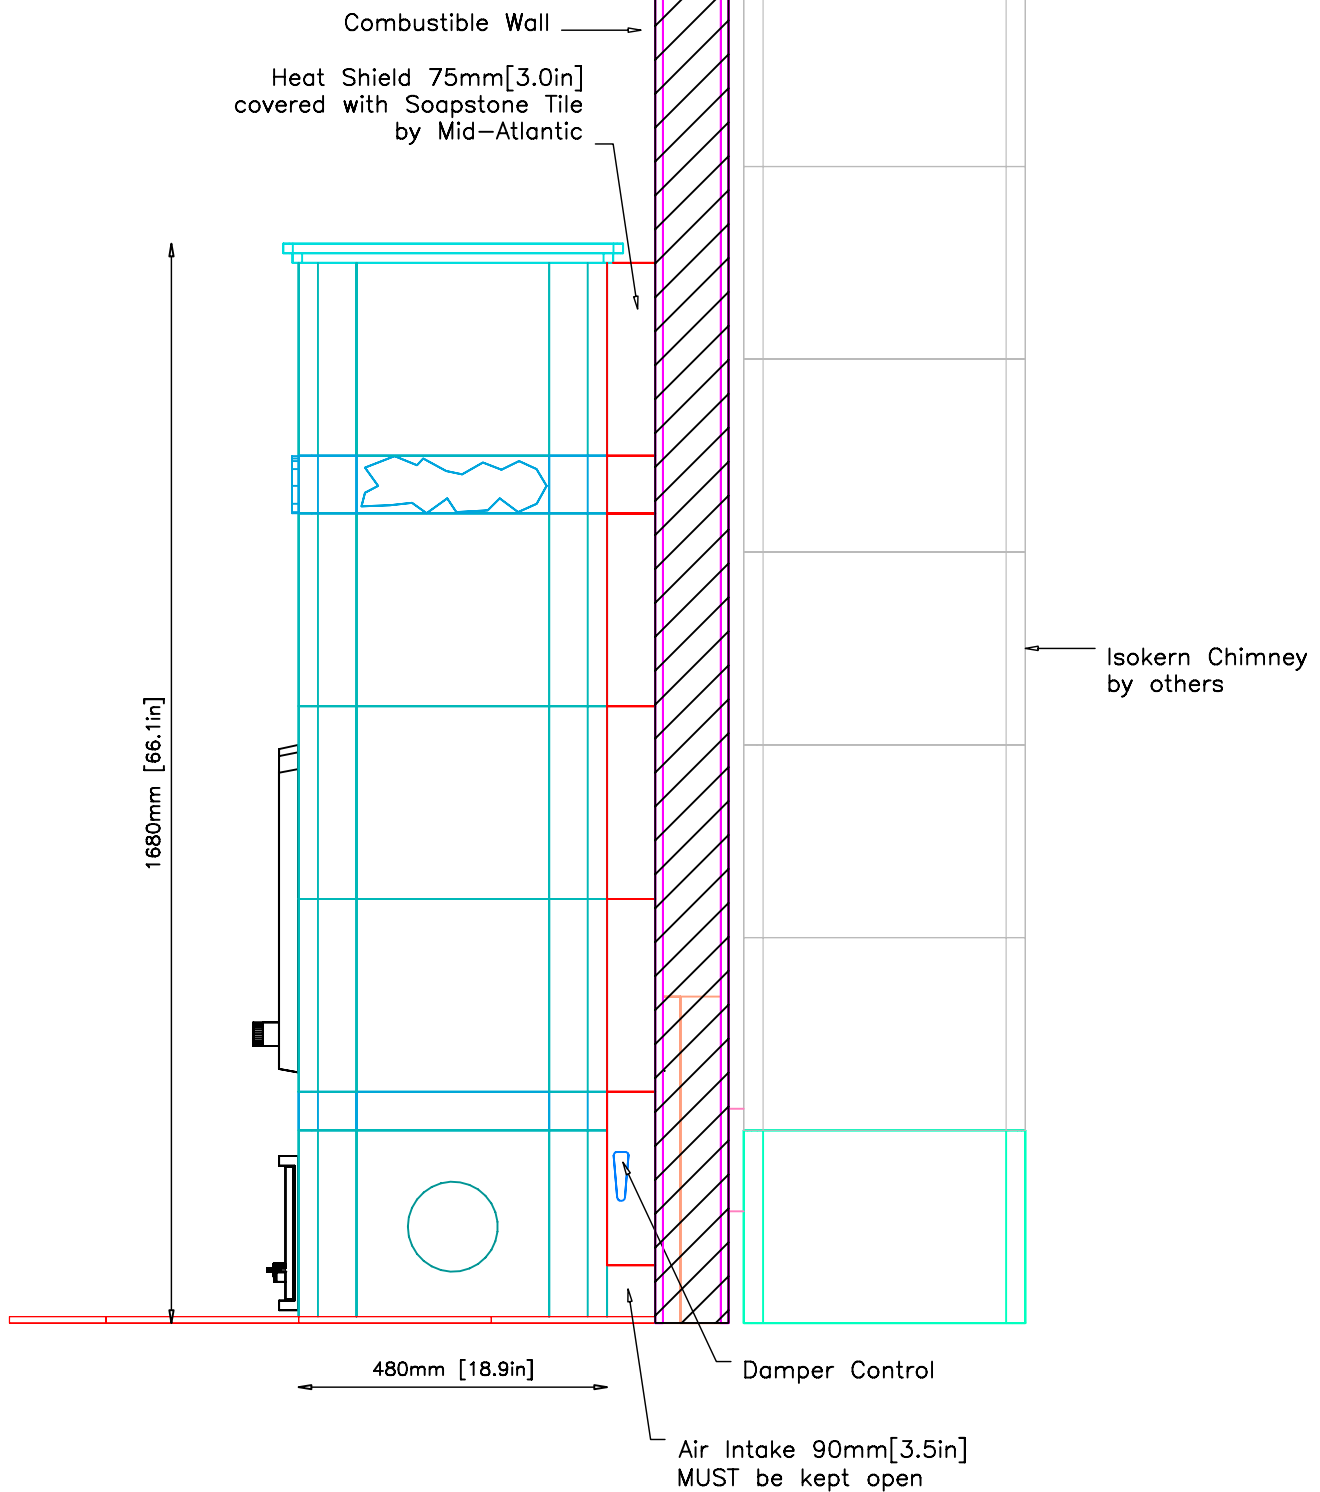


INFORMATION ONLY

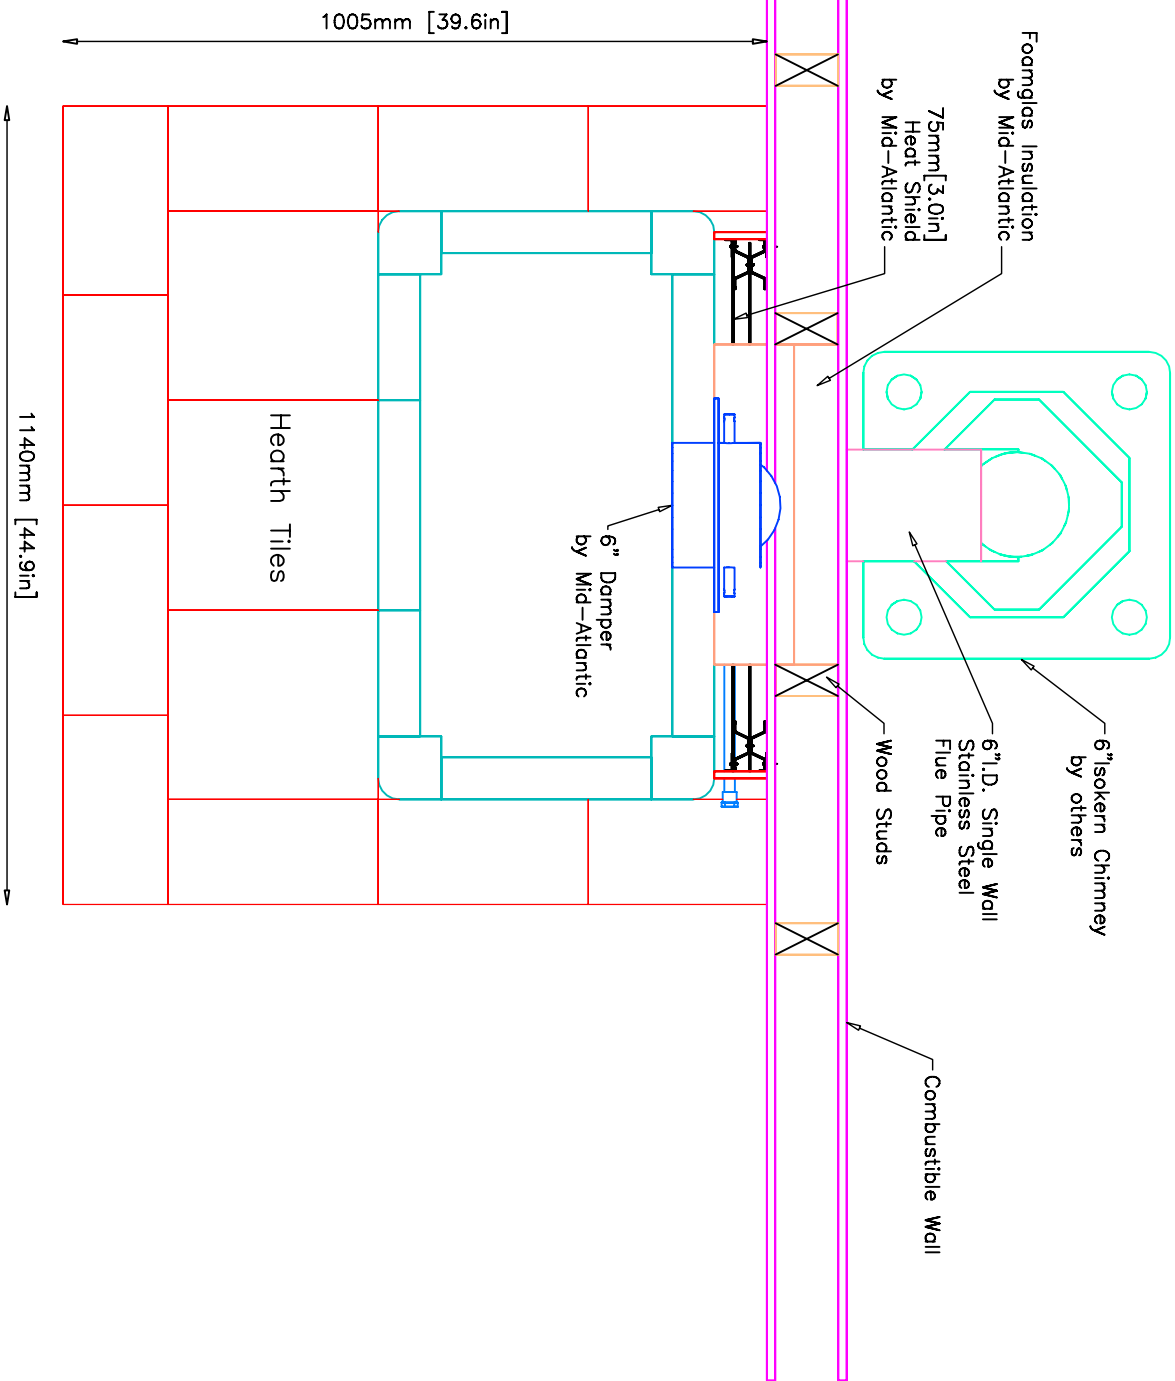

NOTE: Hearth Tiles CUT AND INSTALLED by others
 Chimney System: 6" Isokern by others

CAPPING SLAB

Recommended Dimensions--Entire Hearth Area: 40" x 45" x 4"
 Minimum Dimensions--2" from Base of Unit: 24" x 37" x 4"

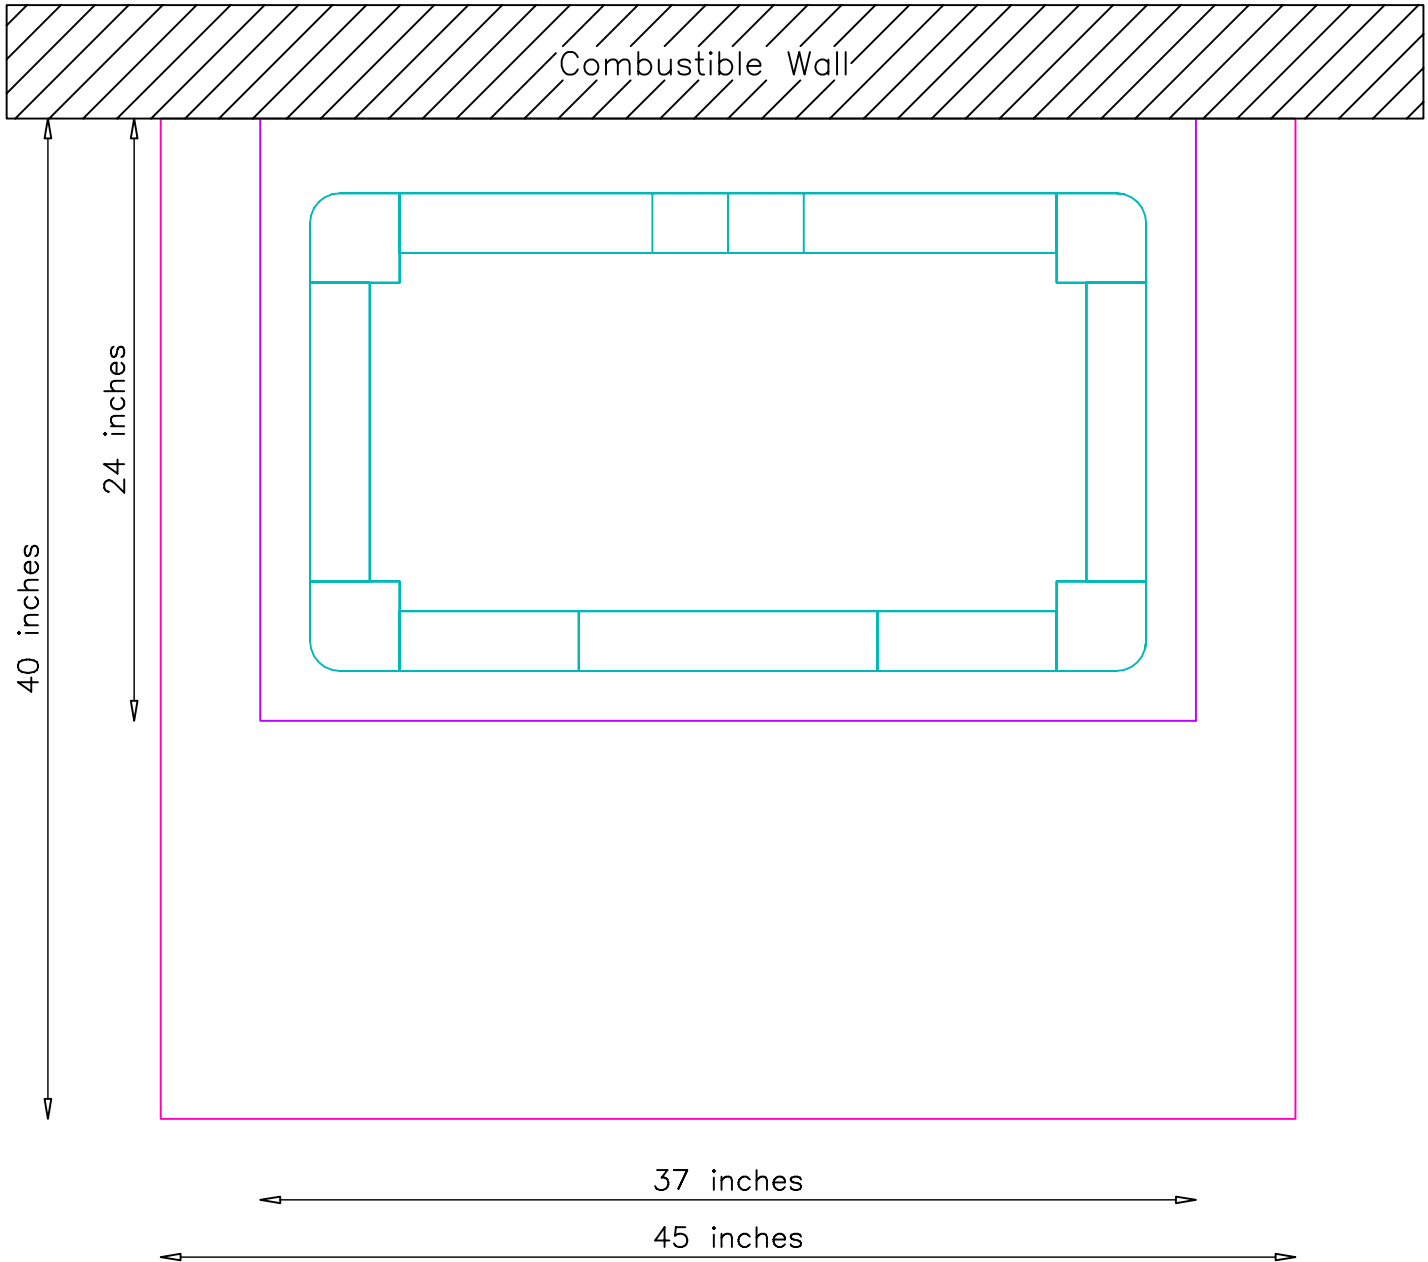

NOTE:
 TOP OF CAPPING SLAB TO BE LEVEL AND FLUSH WITH SUB-FLOOR
 Tolerances: +/- 1/8" No additional cost to adjust slab
 +/- 1/4" \$150.00-\$200.00 additional cost to adjust slab
 +/- 1/2" \$500.00 additional cost to adjust slab

INFORMATION ONLY

UNIT WEIGHT: Approx 4,000lbs.
 Contractor is responsible for engineering capping slab to support weight of fireplace.



MID-ATLANTIC MASONRY HEAT
 McIntire Business Park
 Charlottesville, VA 22903
 (434)979-9709 Fax 434-979-6416

PROJECT RUEGGER
 MODEL TU1000/6RFB

CONTRACT
 DRAWN BY D.POWLEY

VIEW SUPPORT
 DATE 8/27/02

PAGE 5