


INFORMATION ONLY

Curved Stones are Polished

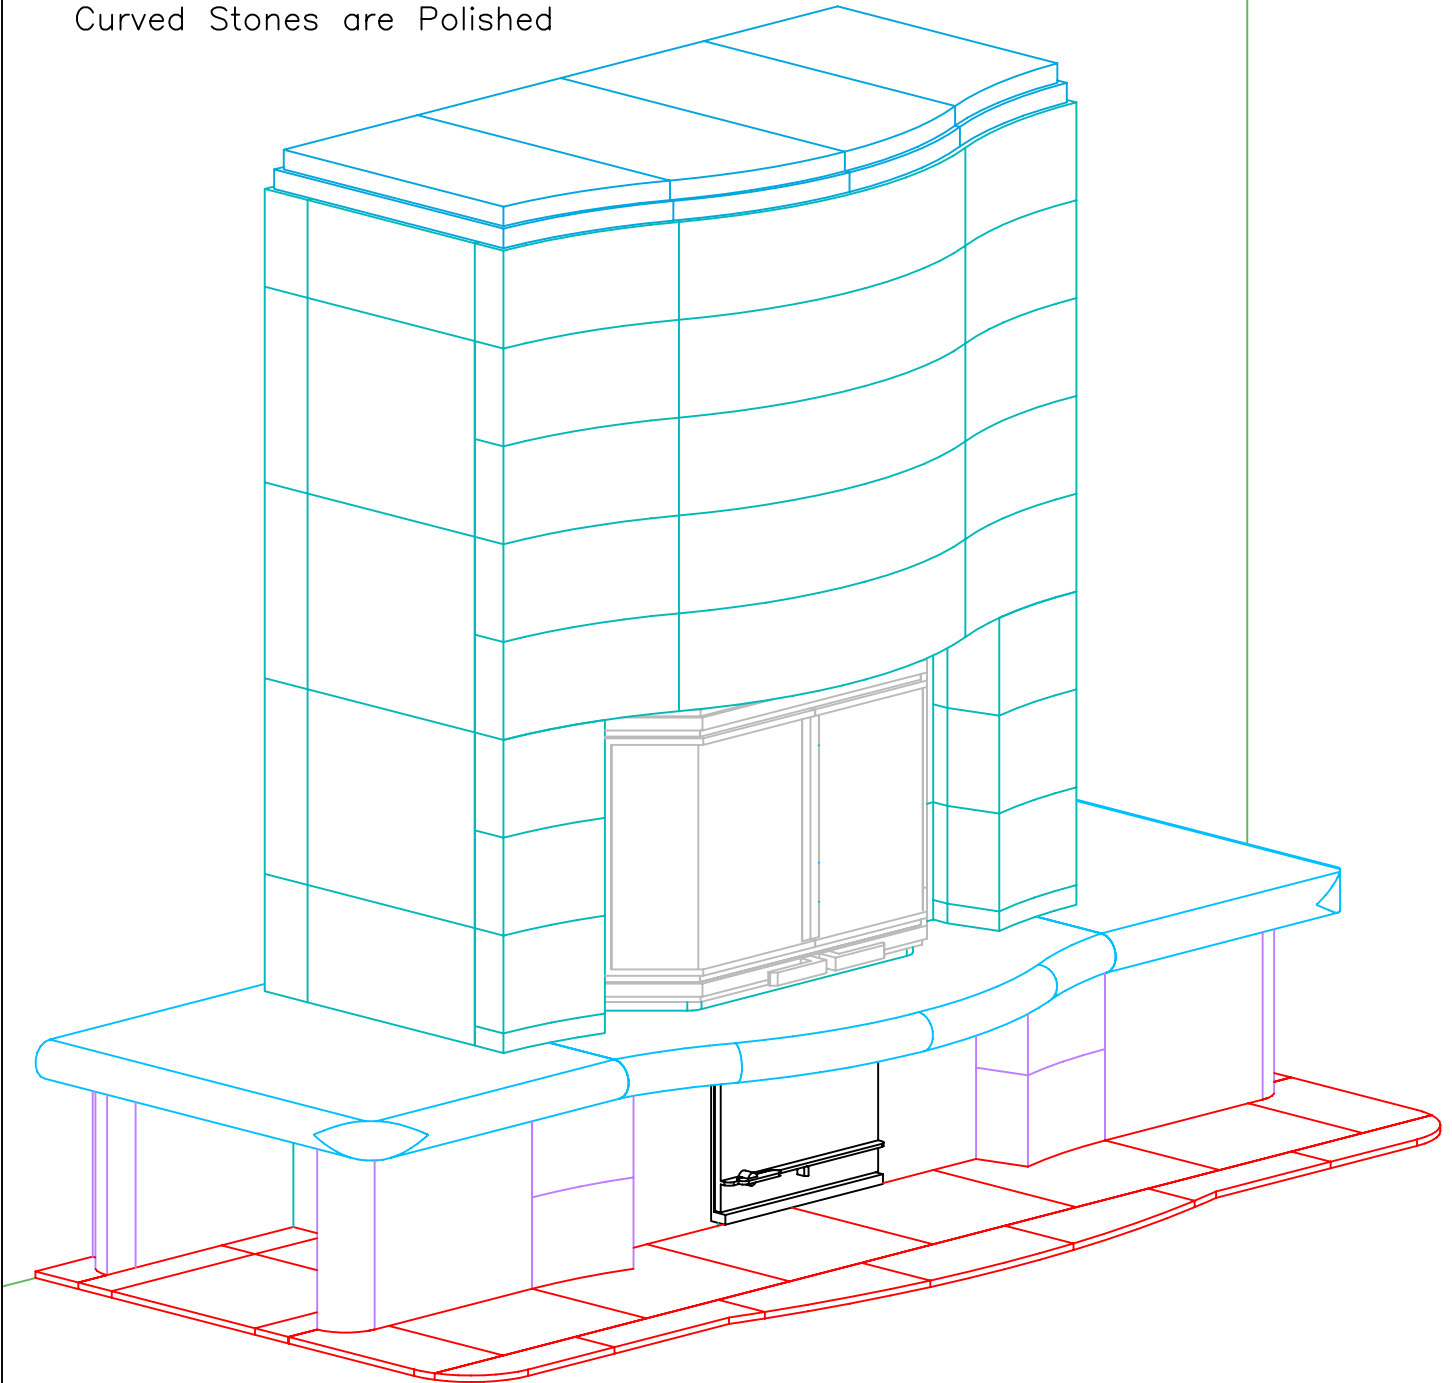

NOTE: HEARTH TILES INSTALLED BY OTHERS



MID-ATLANTIC MASONRY HEAT
McIntire Business Park
Charlottesville, VA 22903
(434)979-9707 Fax 434-979-6416

PROJECT MASSEY
MODEL TU2332


CONTRACT
DRAWN BY D.POWLEY

VIEW ISOMETRIC
DATE 3/18/02

PAGE 1

INFORMATION ONLY

NOTE: HEARTH TILES INSTALLED BY OTHERS

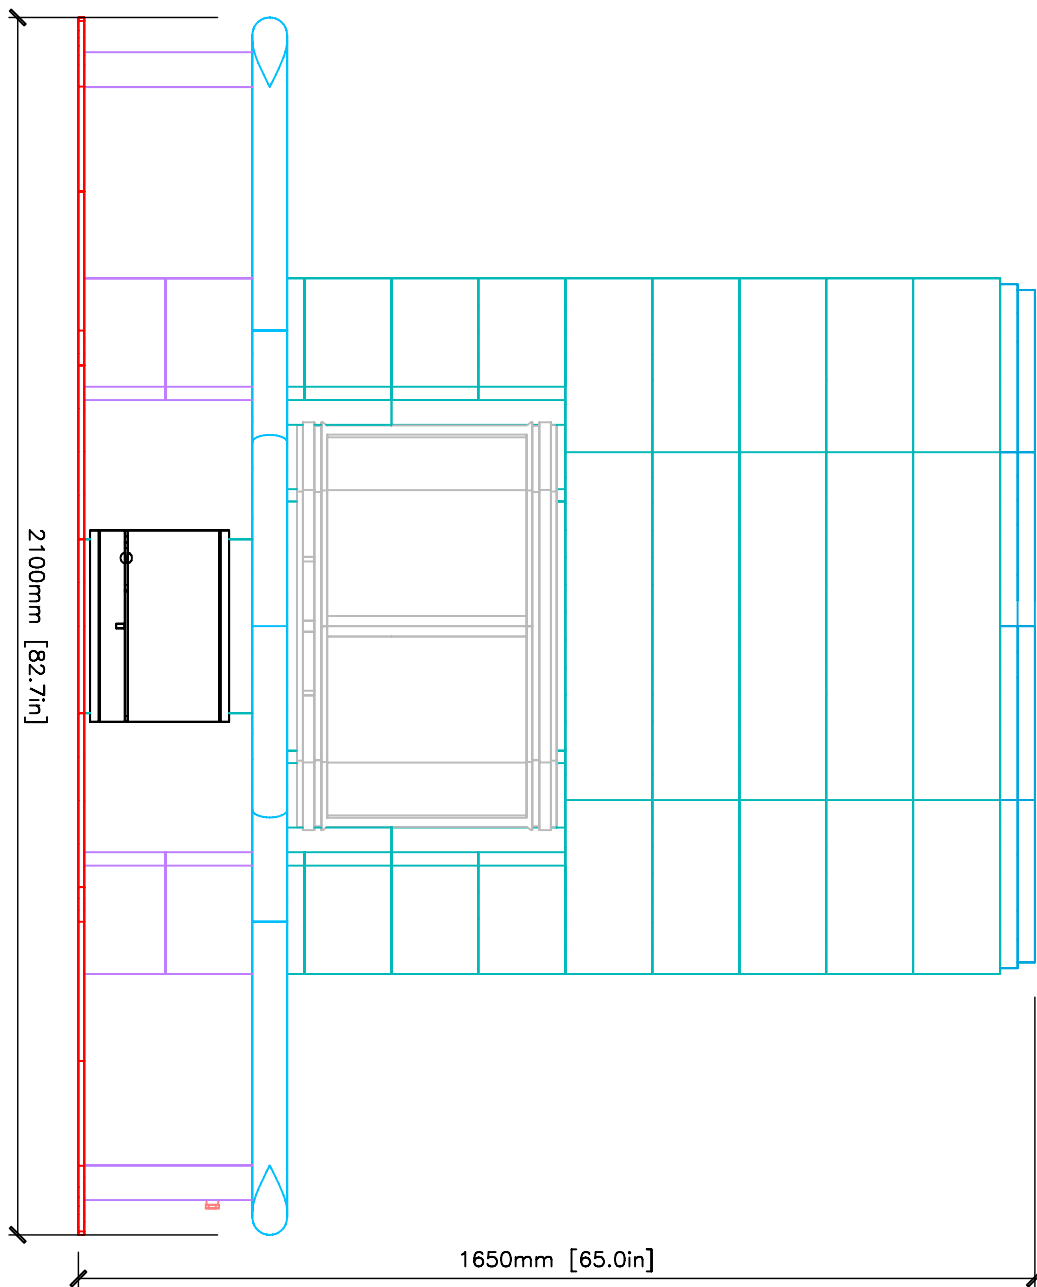

MID-ATLANTIC MASONRY HEAT
 McIntire Business Park
 Charlottesville, VA 22903
 (434)979-9707 Fax 434-979-6416

PROJECT MASSEY
 MODEL TU2332


CONTRACT
 DRAWN BY D.POWLEY

VIEW FRONT
 DATE 3/18/02

PAGE


2

INFORMATION ONLY

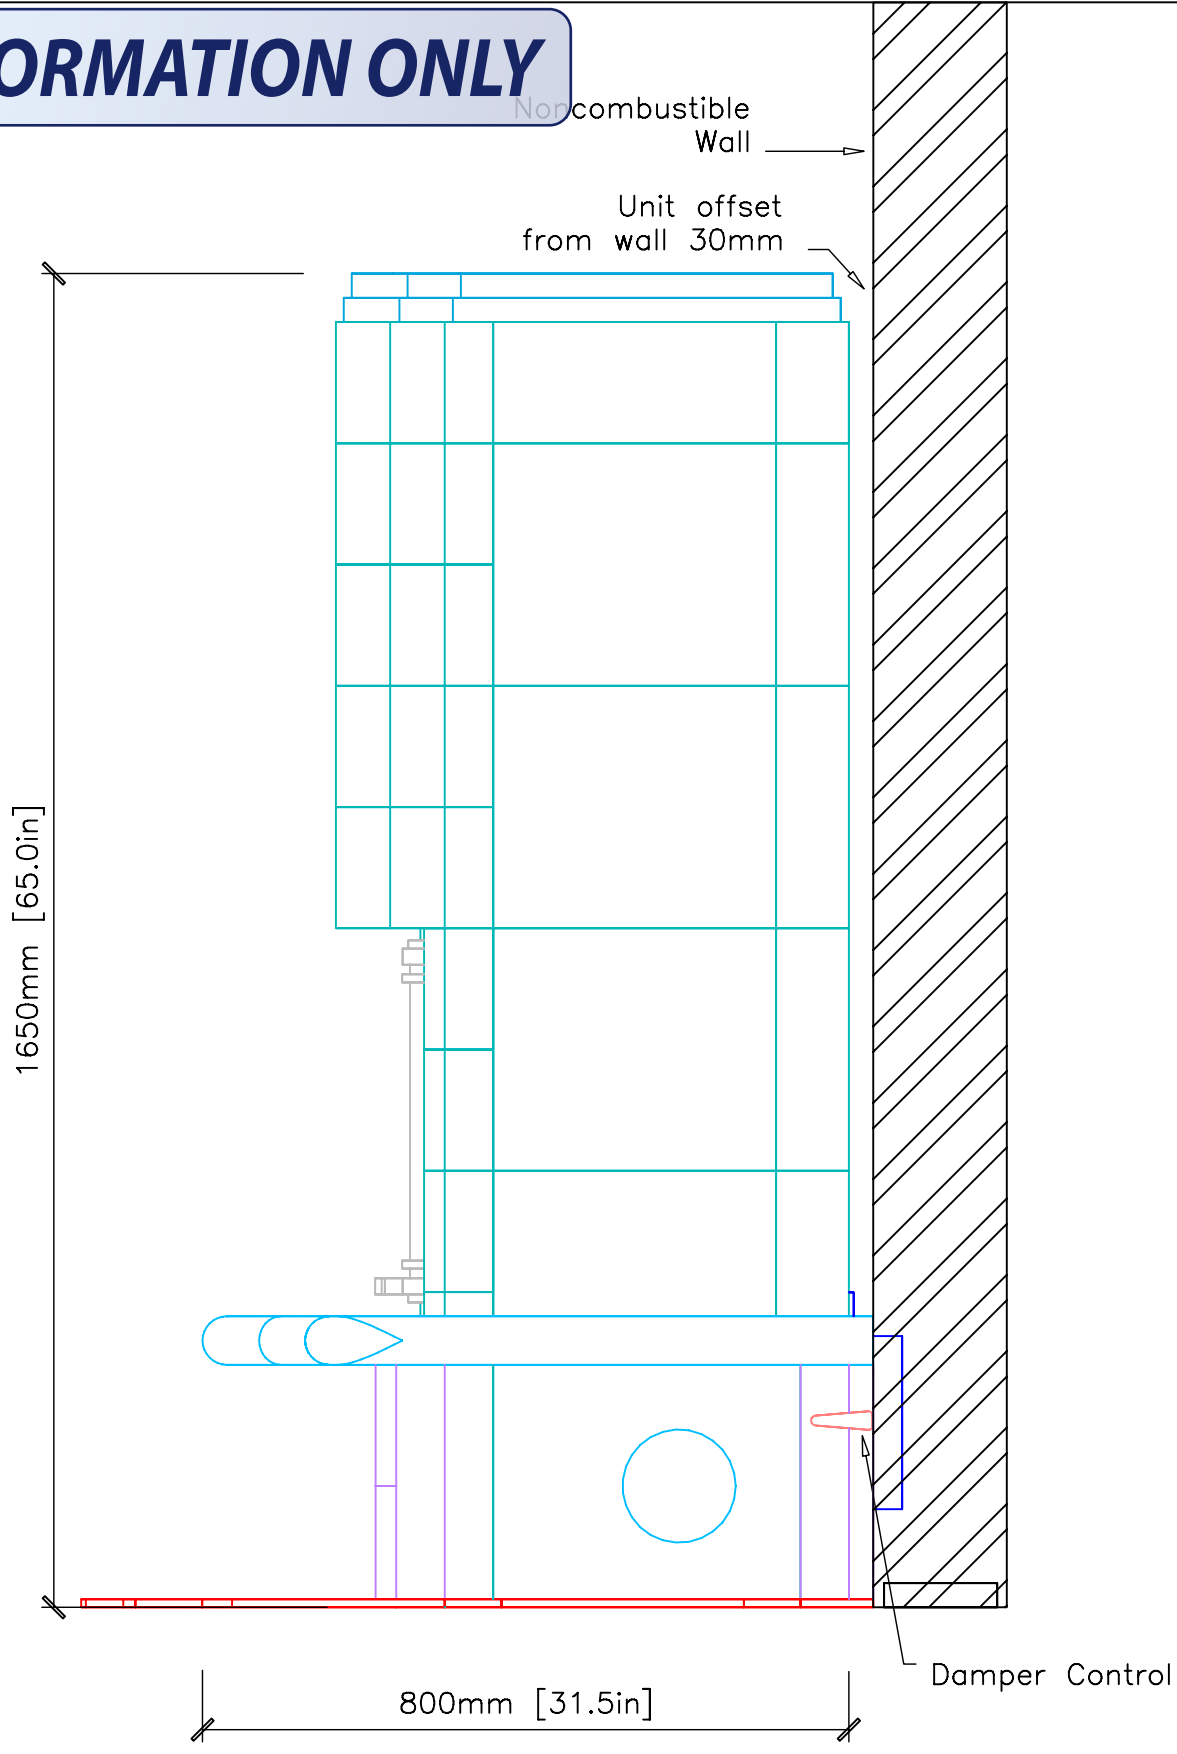

NOTE: HEARTH TILES INSTALLED BY OTHERS

	MID-ATLANTIC MASONRY HEAT McIntire Business Park Charlottesville, VA 22903 (434)979-9707 Fax 434-979-6416	PROJECT	MASSEY	CONTRACT	VIEW	SIDE	PAGE 3
		MODEL	TU2332	DRAWN BY	D. POWLEY	DATE	

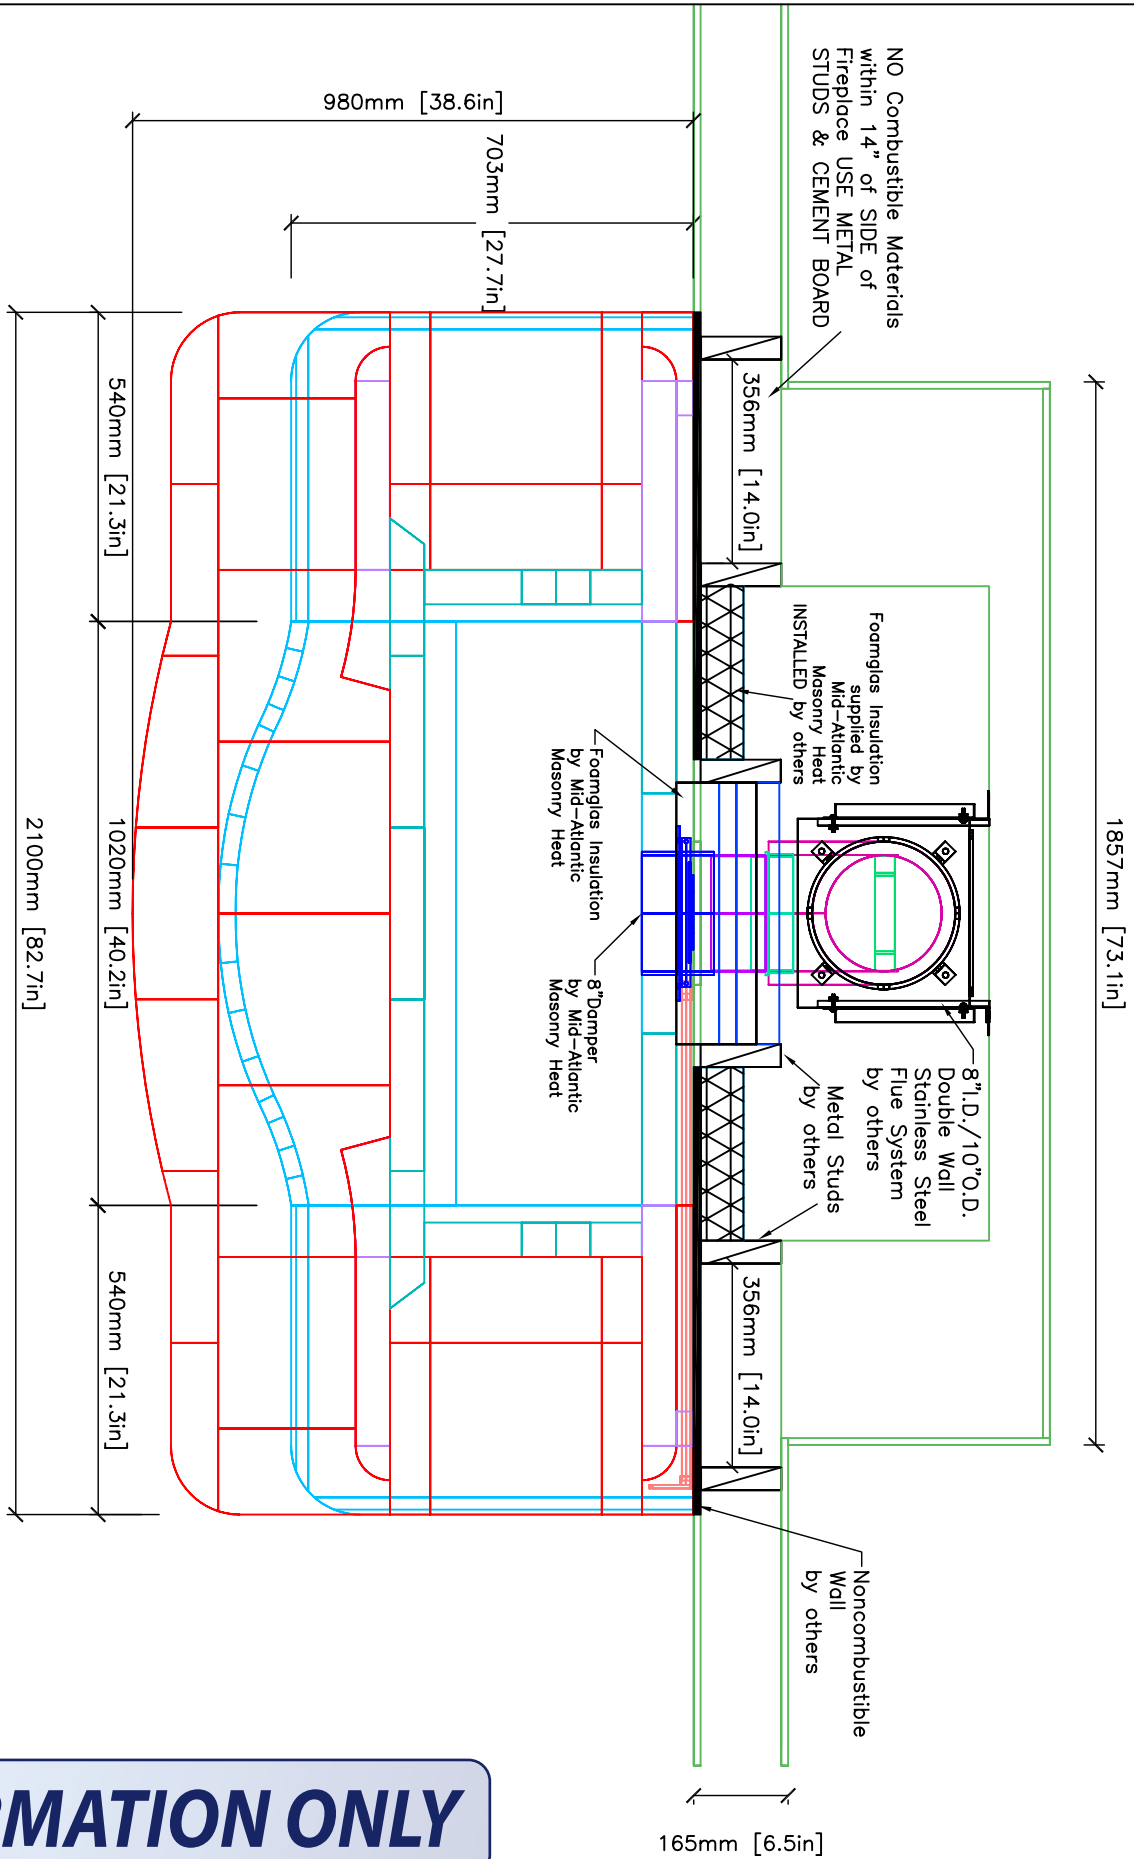

NOTE: HEARTH TILES INSTALLED BY OTHERS

INFORMATION ONLY

	MID-ATLANTIC MASONRY HEAT McIntire Business Park Charlottesville, VA 22903 (434)979-9707 Fax 434-979-6416	PROJECT MASSEY	CONTRACT	VIEW PLAN	PAGE 4
		MODEL TU2332	DRAWN BY D.POWLEY	DATE 3/18/02	