


# INFORMATION ONLY

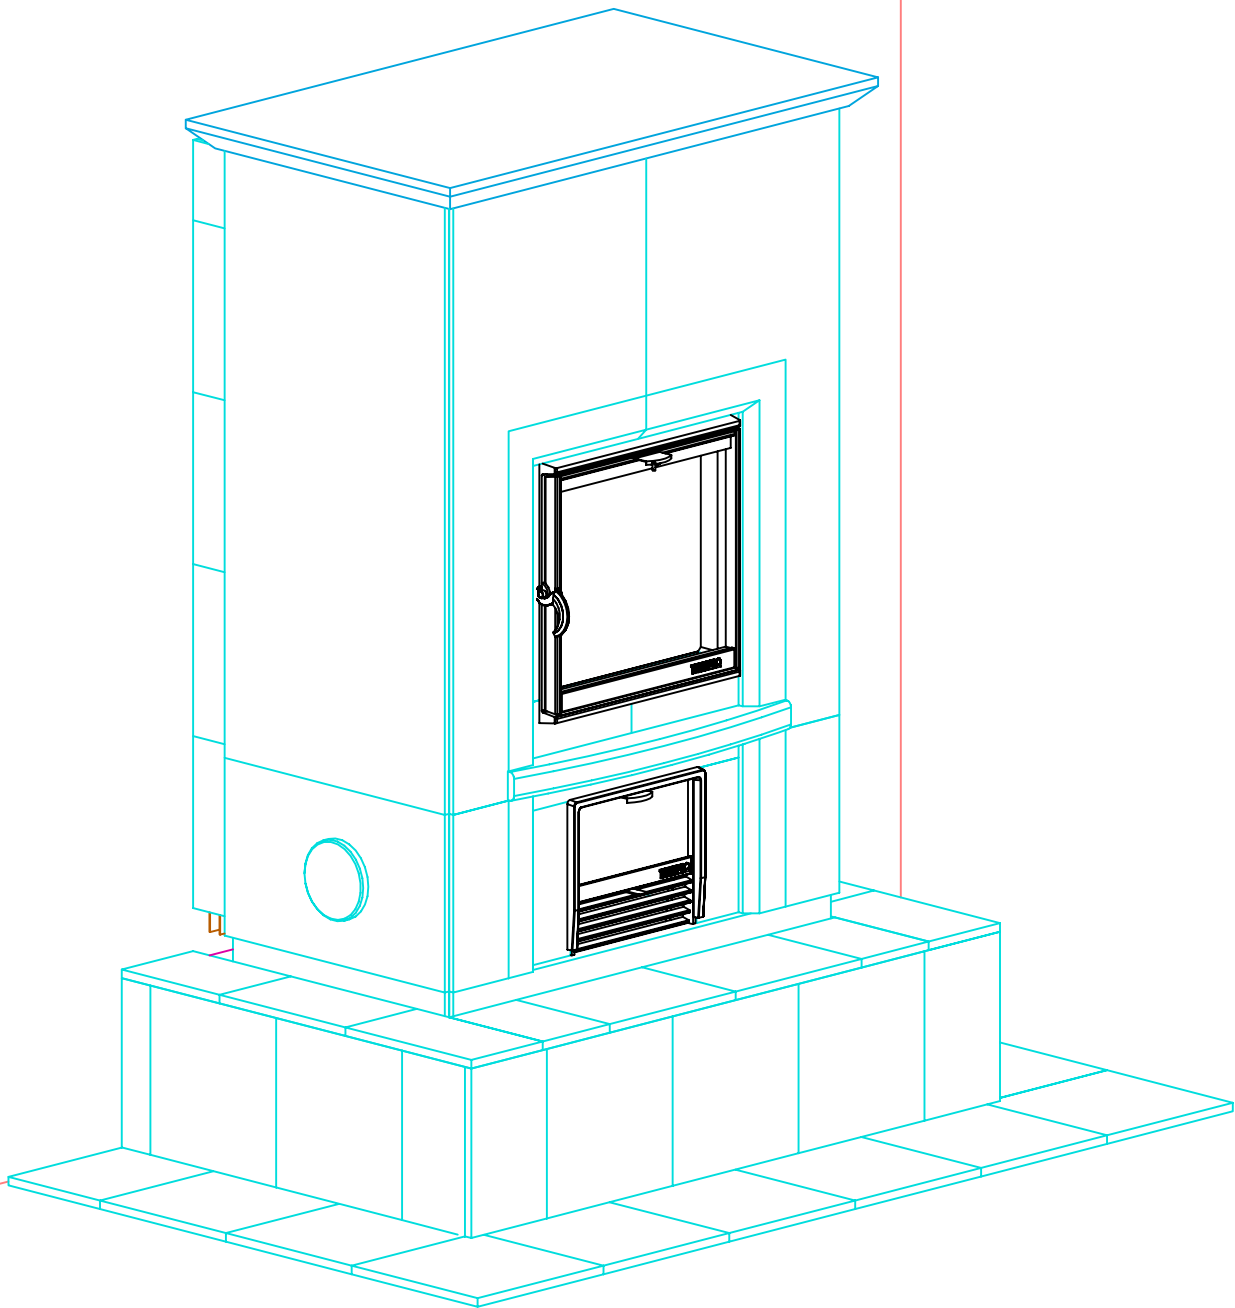

NOTE: Hearth Tiles by others



MID-ATLANTIC MASONRY HEAT  
1229 Harris Street Suite 1  
Charlottesville, VA 22903  
(434)979-9709 Fax 434-979-6416

PROJECT PERFETTI  
MODEL STELLARIA GRIGO


CONTRACT 5680  
DRAWN BY D.P.BYRAM

VIEW PERSPECTIVE  
DATE 10/11/04

PAGE 1

FRONT VIEW

# INFORMATION ONLY

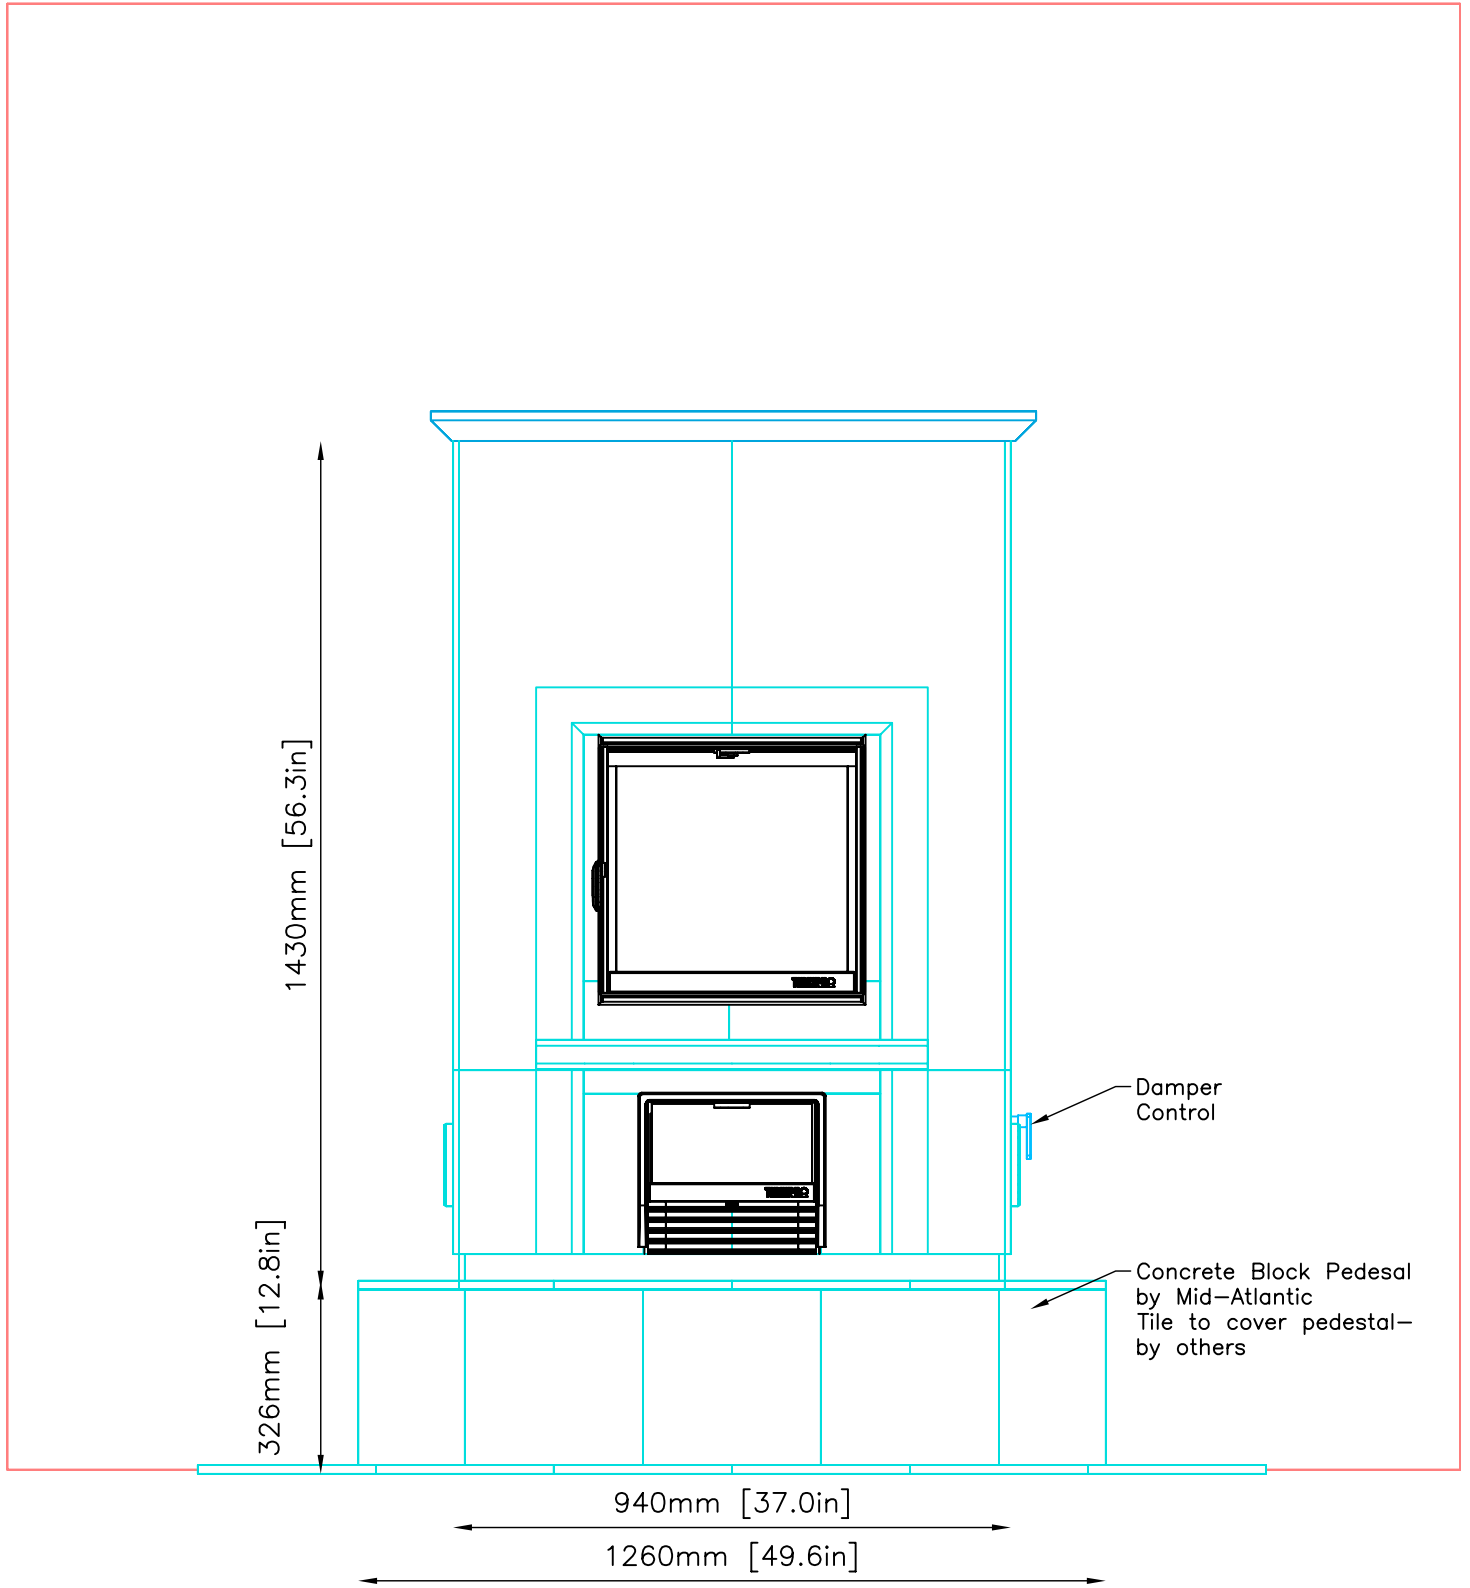

NOTE: Hearth Tiles by others



MID-ATLANTIC MASONRY HEAT  
1229 Harris Street Suite 1  
Charlottesville, VA 22903  
(434)979-9709 Fax 434-979-6416

PROJECT PERFETTI  
MODEL STELLARIA GRIGO

CONTRACT 5680  
DRAWN BY D.P.BYRAM


VIEW FRONT  
DATE 10/11/04

PAGE

2

SIDE VIEW

**INFORMATION ONLY**

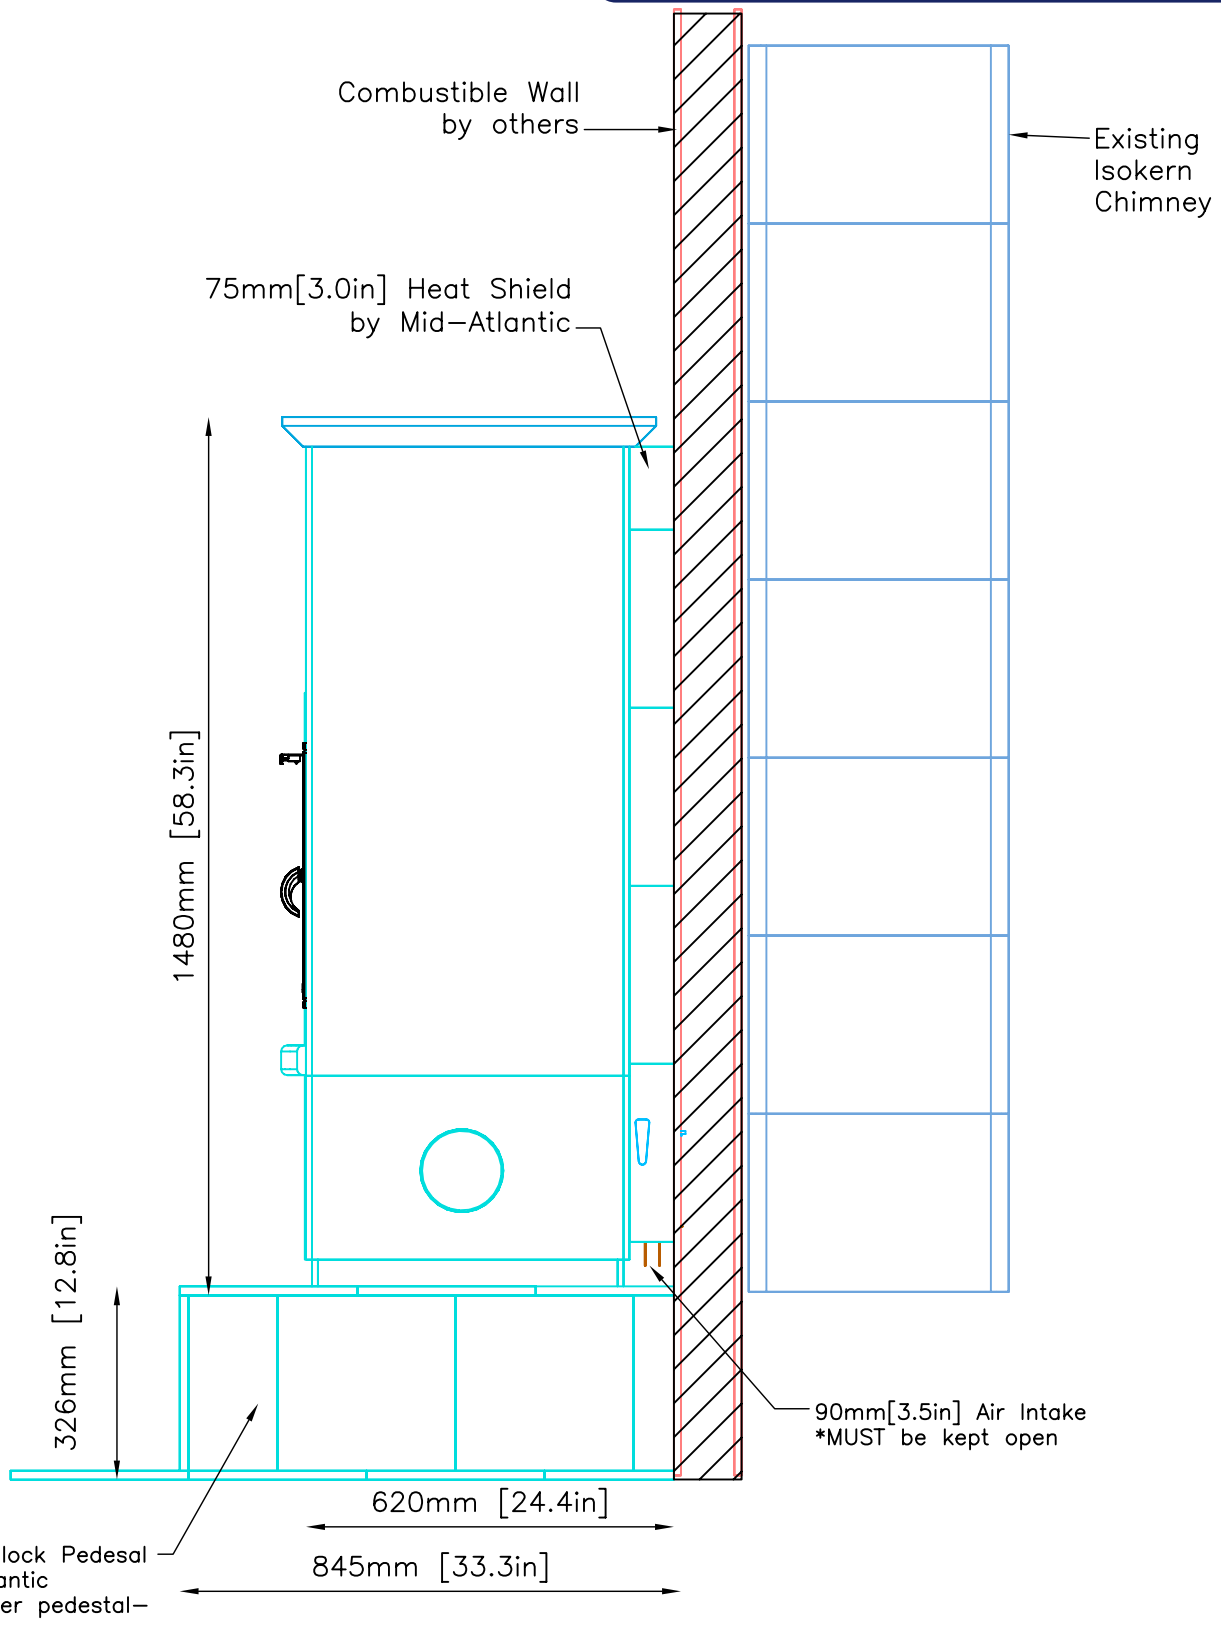

NOTE: Hearth Tiles by others



MID-ATLANTIC MASONRY HEAT  
 1229 Harris Street Suite 1  
 Charlottesville, VA 22903  
 (434)979-9709 Fax 434-979-6416

PROJECT PERFETTI  
 MODEL STELLARIA GRIGO


CONTRACT 5680  
 DRAWN BY D.P.BYRAM

VIEW SIDE  
 DATE 10/11/04

PAGE 3

# INFORMATION ONLY

Flue Location may be offset up to 4 inches right or left. If greater offset is needed, contact Mid-Atlantic for revised drawings and installation pricing. See page 6 for Details

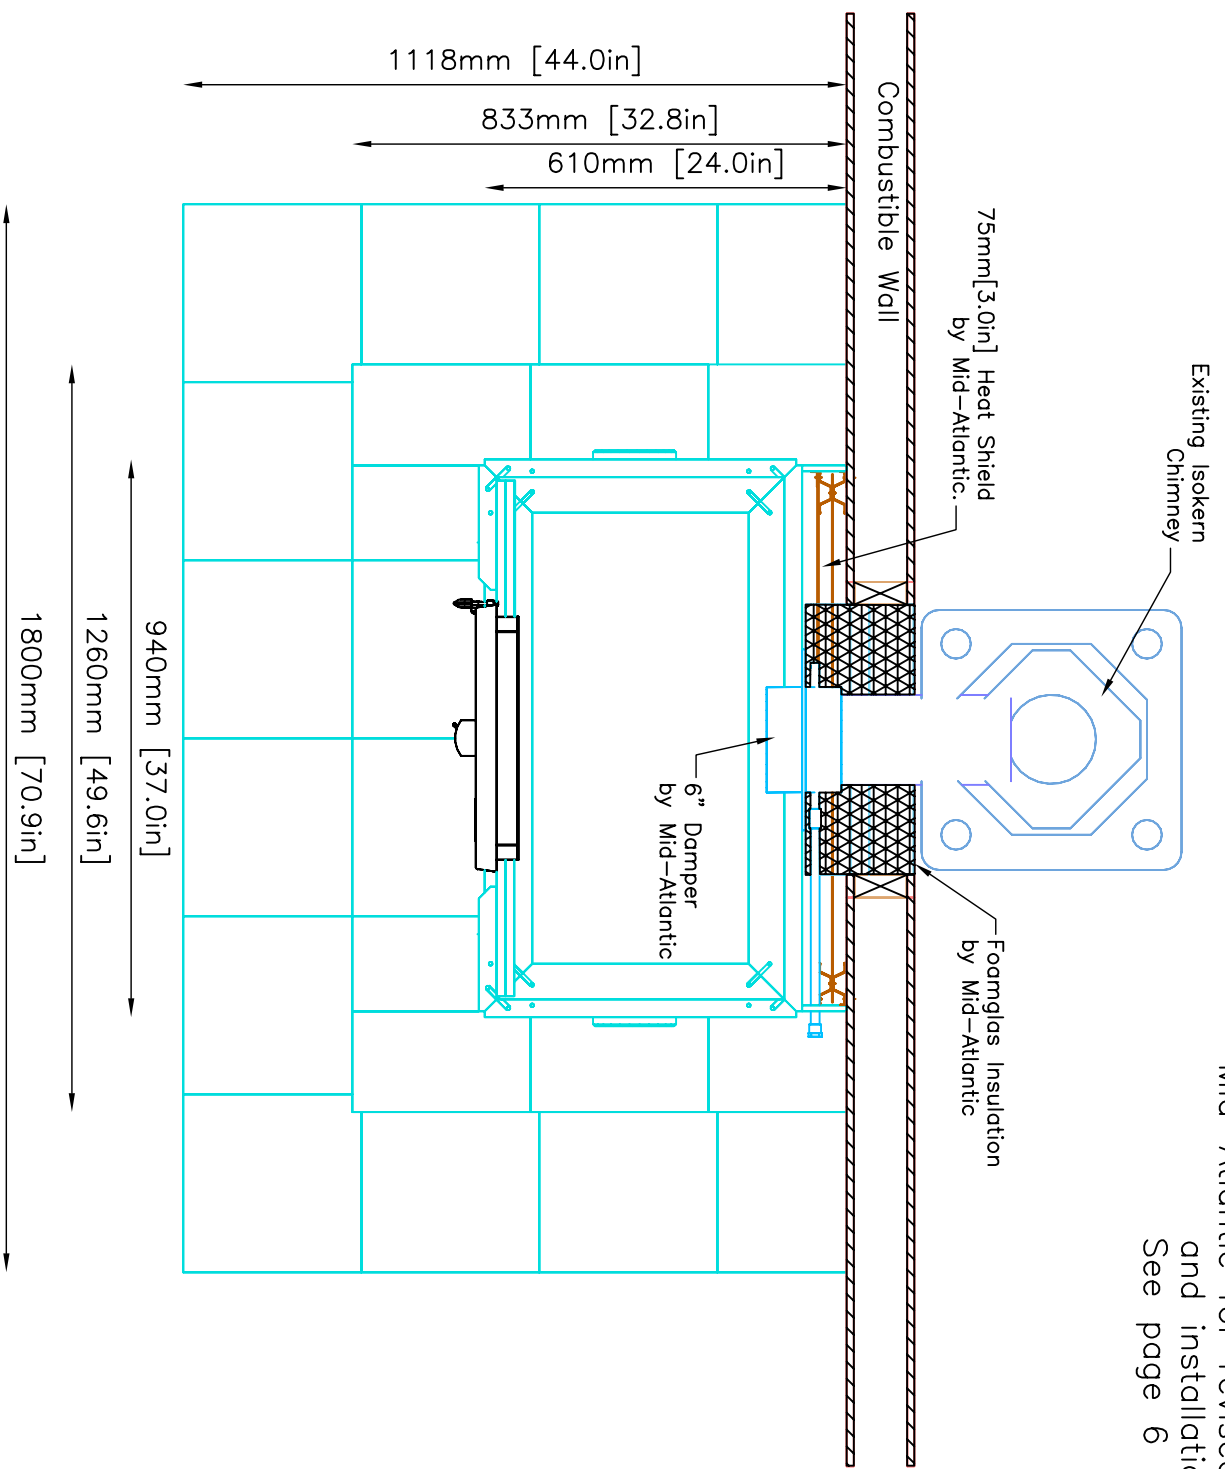

NOTE: Hearth Tiles by others